


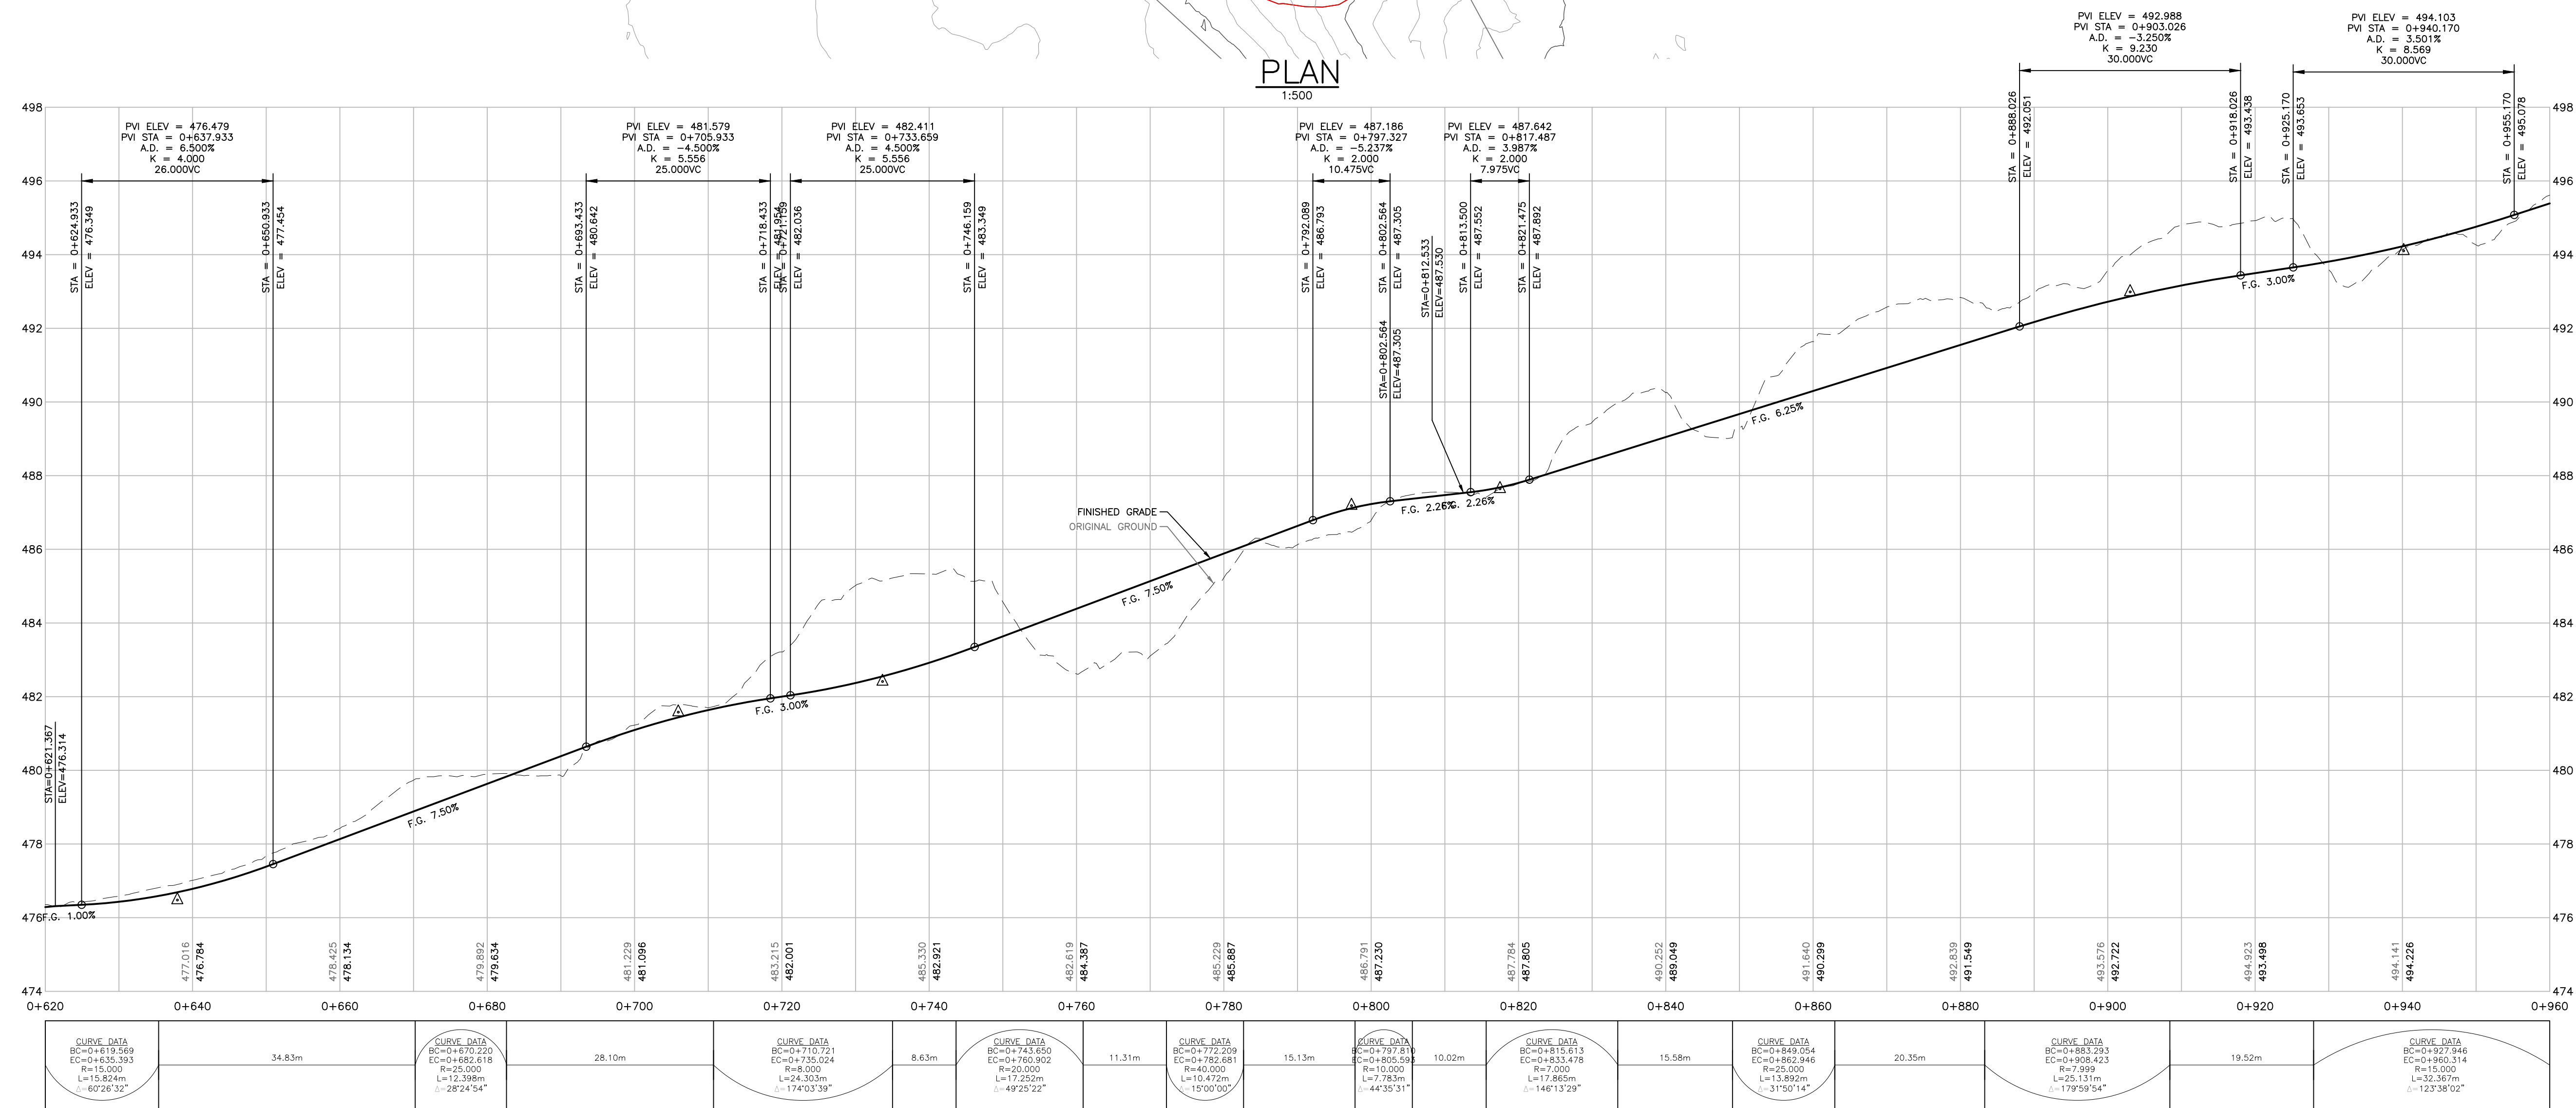

PROFILE


0 10 30m
H 1:500
V 1:100

[illegible]


SCALE	AS NOTED
DATE	2021-02-17
APPROVED	AK
DESIGN BY	AIP
DRAWN BY	AIP
CHECKED BY	AK

REV. No.	A
PROJECT No.	201-11400-01
DRAWING No.	004


N:\201-11400-01 Cycle 16 Trail\03 Cdc\ Sheets\005 PLAN & PROFILE - STA 0+900 TO STA 1+320.dwg Plotted 19 February 2021

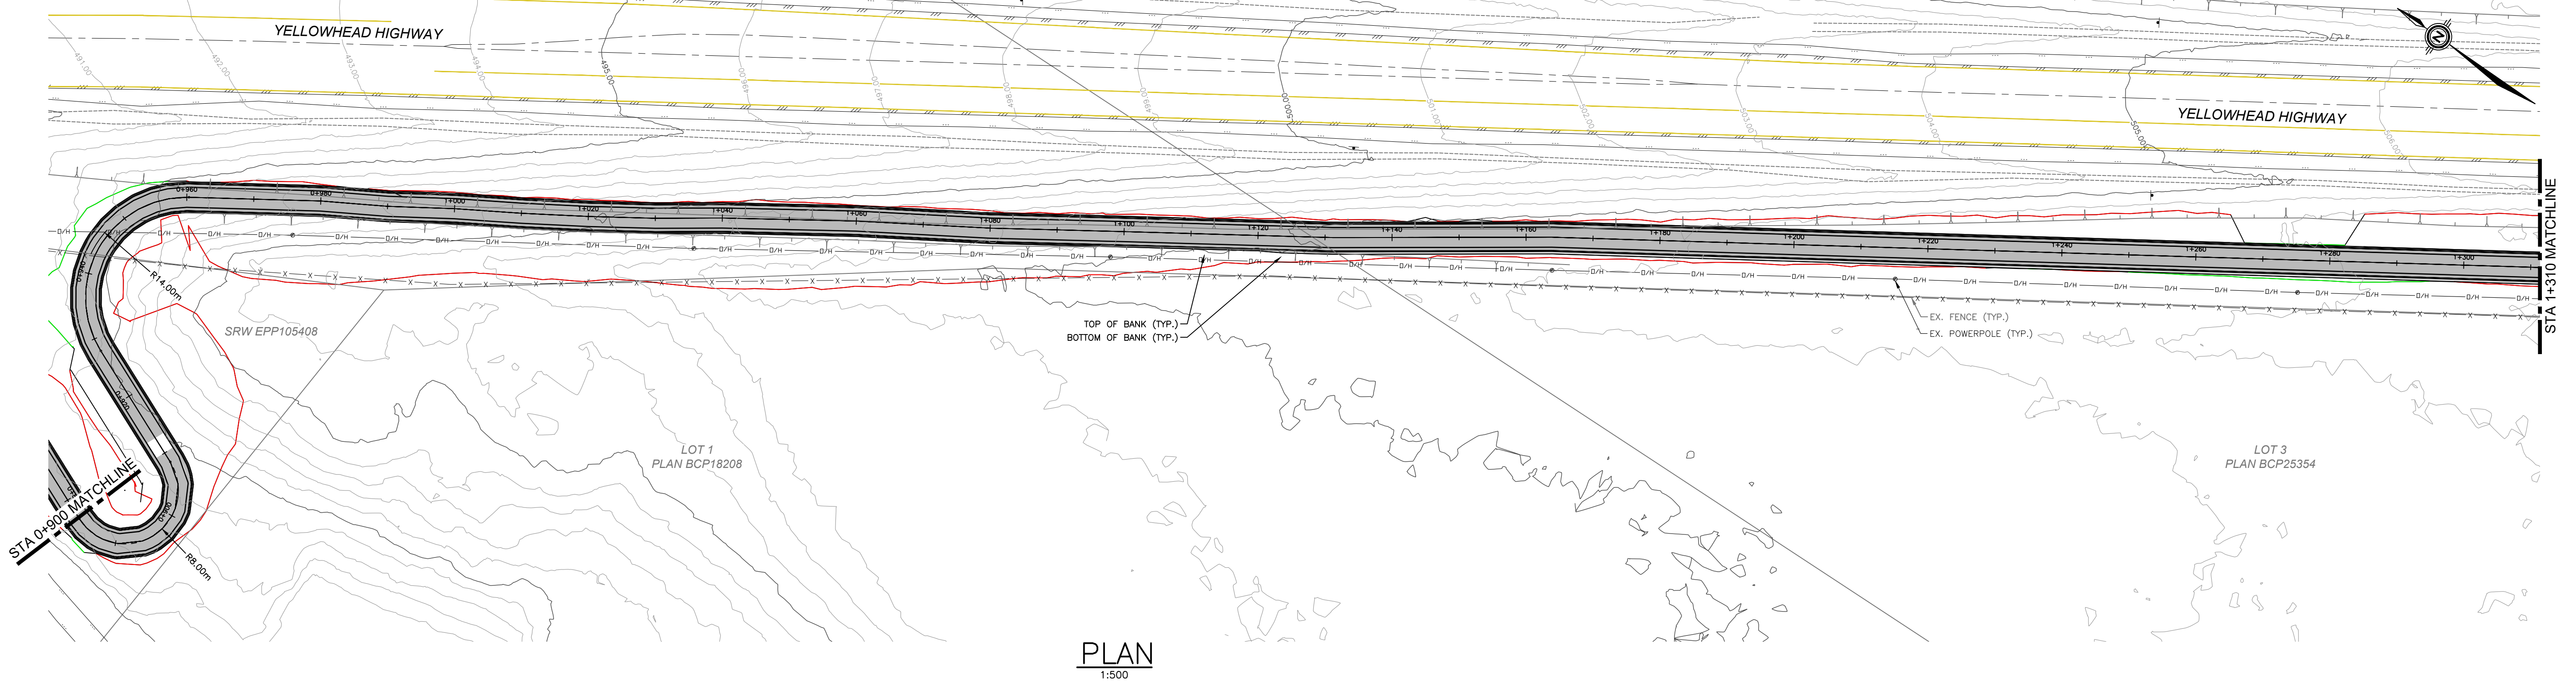

PLAN
1:500

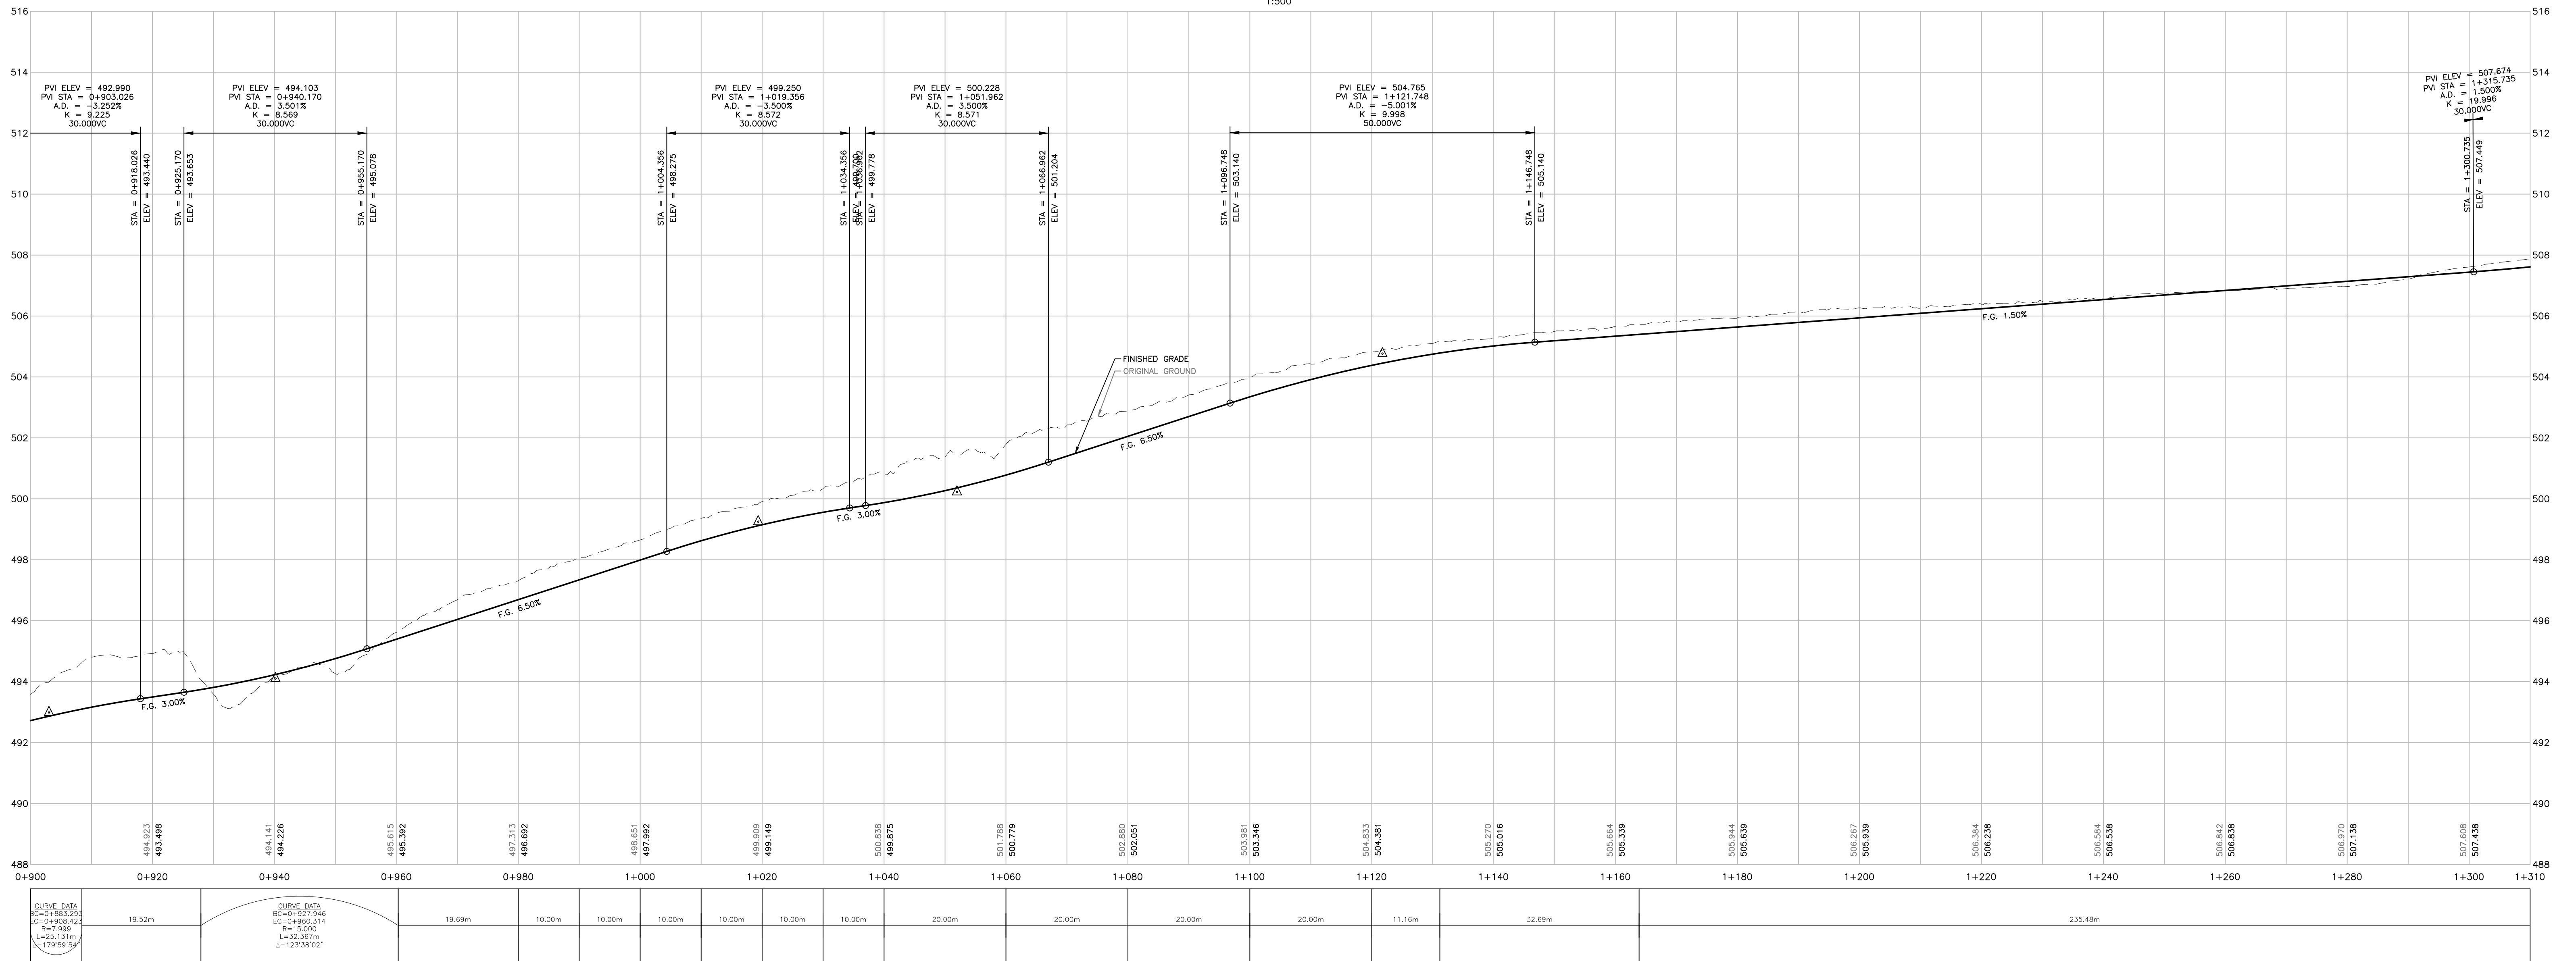

PROFILE

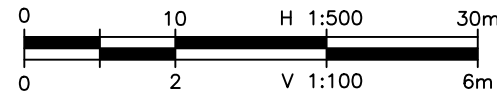

THIS DRAWING AND DESIGN IS PROTECTED UNDER COPYRIGHT, AND ANY USE, REPRODUCTION OR REVISION IS STRICTLY PROHIBITED WITHOUT THE WRITTEN PERMISSION OF WSP. THE USER DOES NOT GUARANTEE THE ACCURACY OF THE INFORMATION PROVIDED BY OTHERS. THE DRAWING HAS BEEN FORWARDED ONLY FOR GENERAL CONFORMANCE TO THE DRAWING STANDARDS AND INTENT OF THE DESIGN. THE ENGINEER DOES NOT ACCEPT RESPONSIBILITY FOR THEIR ACCURACY. PRIOR TO AND DURING CONSTRUCTION THE CONTRACTOR SHALL VERIFY THE LOCATION, DEPTH, SIZE, CONDITION AND TYPE OF EXISTING UTILITIES ON THIS DRAWING (INCLUDING UNDERGROUND, SURFICIAL AND OVERHEAD) AS WELL AS UTILITIES NOT SHOWN. ANY DISCREPANCIES FOUND SHALL BE REPORTED IMMEDIATELY TO THE ENGINEER. THE CONTRACTOR WILL BE RESPONSIBLE FOR ANY AND ALL DAMAGE TO UTILITIES.

"NOT FOR CONSTRUCTION"
FOR REVIEW 2021-02-17

DATE	REV	DESCRIPTION	BY	APPR.	DATE	REV	DESCRIPTION	BY	APPR.
2021-02-17	A	FOR REVIEW	AIP	AK					

EXISTING	PROPOSED
- SANITARY - STORM - WATER - IRIGATION - FORCEMAIN - FENCE	- UNKNOWN PIPE - GAS - FIBER OPTIC - HYDRO - TELUS - CABLE - UNKNOWN PIPE - GAS - FIBER OPTIC - HYDRO - TELUS - CABLE
- EDGE OF GUTTER - EDGE OF PAVEMENT - EDGE OF GRAVEL - TOP OF SLOPE - BOTTOM OF SLOPE - BUSHLINE	- EDGE OF GUTTER - EDGE OF PAVEMENT - EDGE OF GRAVEL - TOP OF SLOPE - BOTTOM OF SLOPE - BUSHLINE
- SWALE - DITCH - CULVERT - HEADWALL - SIGNAGE - SPOT ELEV.	- SWALE - DITCH - CULVERT - HEADWALL - SIGNAGE - SPOT ELEV.
- SANITARY MANHOLE - LIFTSTATION - SANITARY CLEANOUT - INSPEC. CHAMBER (SAN.) - STORM MANHOLE - STORM CLEANOUT - INSPEC. CHAMBER (STM.) - STORM MANHOLE - STORM CLEANOUT - INSPEC. CHAMBER (STM.)	- SANITARY MANHOLE - LIFTSTATION - SANITARY CLEANOUT - INSPEC. CHAMBER (SAN.) - STORM MANHOLE - STORM CLEANOUT - INSPEC. CHAMBER (STM.) - STORM MANHOLE - STORM CLEANOUT - INSPEC. CHAMBER (STM.)
- FIRE HYDRANT - AIR RELEASE - GATE VALVE - CAP W/ BLOW-OFF - CURB STOP - TEST PIT - MONITORING WELL	- FIRE HYDRANT - AIR RELEASE - GATE VALVE - CAP W/ BLOW-OFF - CURB STOP - TEST PIT - MONITORING WELL
- DAINT LAMP - POST-TOP LAMP - POLE W/ GUYWIRE - TEST PIT - MONITORING WELL	- DAINT LAMP - POST-TOP LAMP - POLE W/ GUYWIRE - TEST PIT - MONITORING WELL
- HYDRO - VAULT - TRANSFORMER - TELEPHONE - VAULT	- HYDRO - VAULT - TRANSFORMER - TELEPHONE - VAULT

SCALE	AS NOTED
DATE	2021-02-17
APPROVED	AK
DESIGN BY	AIP
DRAWN BY	AIP
CHECKED BY	AK



#1-3772, 4TH AVENUE, SMITHERS, BC, V0J 2N0
PHONE (250) 847-1913

MINISTRY OF TRANSPORTATION AND INFRASTRUCTURE
CYCLE 16 DETAILED DESIGN - PHASE 1
PLAN & PROFILE - STA 0+900 TO STA 1+320



REV. No.
A
PROJECT No.
201-11400-01
DRAWING No.
005



"NOT FOR CONSTRUCTION"
FOR REVIEW 2021-02-17

 #1-3772 4TH AVENUE, SMITHERS, BC, V0J 2N0 PHONE (250) 847-1913	REV. No.
	A
MINISTRY OF TRANSPORTATION AND INFRASTRUCTURE	PROJECT No.
CYCLE 16 DETAILED DESIGN - PHASE 1	201-11400-01
PLAN & PROFILE - STA 1+320 TO STA 1+730	DRAWING No.
	006

N:\201-11400-01 Cycle 16 Tran\03 Cocl_Sheets\07 PLAN & PROFILE - STA 1+730 TO STA 2+150.dwg Plotted 19 February 2021

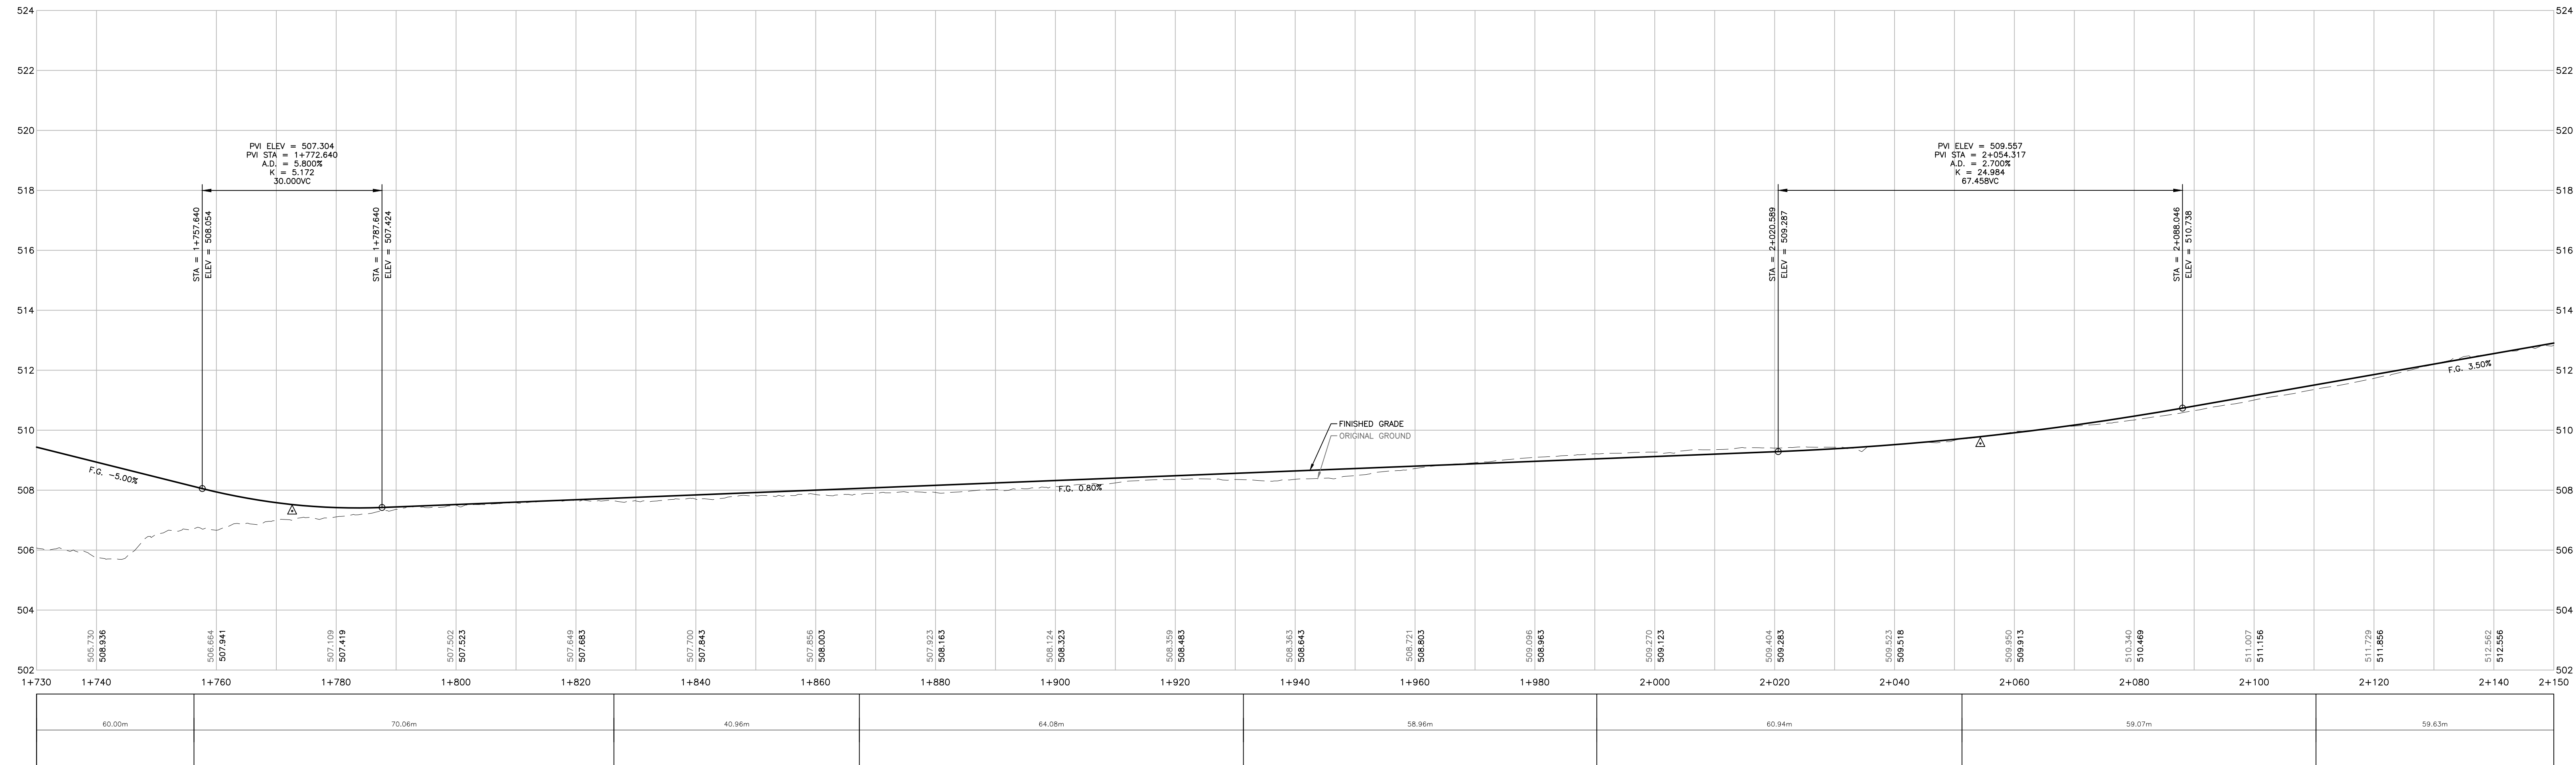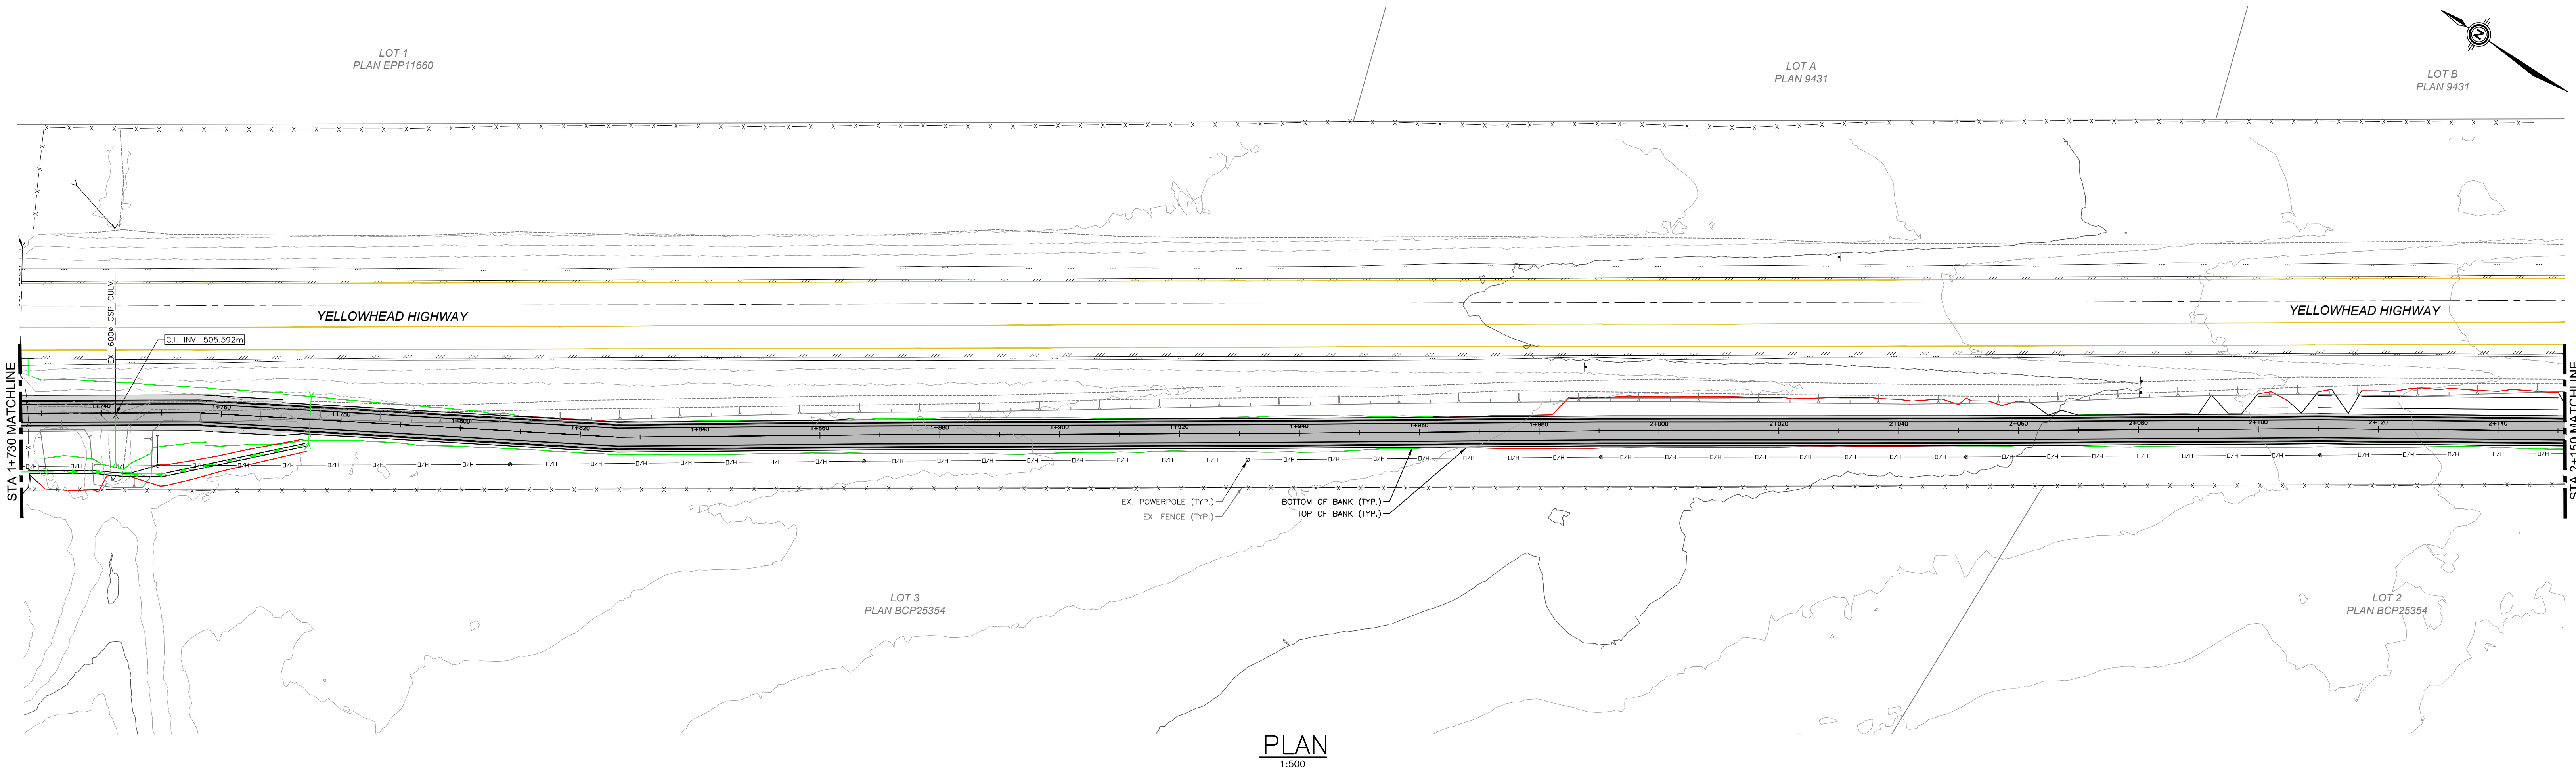

THIS DRAWING AND DESIGN IS PROTECTED UNDER COPYRIGHT, AND ANY USE, REPRODUCTION OR REVISION IS STRICTLY PROHIBITED WITHOUT THE WRITTEN PERMISSION OF WSP. THE ENGINEER DOES NOT GUARANTEE THE ACCURACY OF THE INFORMATION PROVIDED BY OTHERS. THE DRAWING HAS BEEN PREPARED ONLY FOR GENERAL CONFORMANCE TO THE DRAWING STANDARDS AND INTENT OF THE DESIGN. THE ENGINEER DOES NOT ACCEPT RESPONSIBILITY FOR THEIR ACCURACY. PRIOR TO AND DURING CONSTRUCTION THE CONTRACTOR SHALL VERIFY THE LOCATION, DEPTH, SIZE, CONDITION AND TYPE OF EXISTING UTILITIES ON THIS DRAWING (INCLUDING UNDERGROUND, SURFICIAL AND OVERHEAD) AS WELL AS UTILITIES NOT SHOWN. ANY DISCREPANCIES FOUND SHALL BE REPORTED IMMEDIATELY TO THE ENGINEER. THE CONTRACTOR WILL BE RESPONSIBLE FOR ANY AND ALL DAMAGE TO UTILITIES.

"NOT FOR CONSTRUCTION"
FOR REVIEW 2021-02-17

DATE	REV	DESCRIPTION	BY	APPR.	DATE	REV	DESCRIPTION	BY	APPR.
2021-02-17	A	FOR REVIEW	AIP	AK					

EXISTING	PROPOSED		
- SANITARY - STORM - WATER - IRRIGATION - FORCEMAIN - FENCE	- UNKN. PIPE - GAS - FIBER OPTIC - HYDRO - TELUS - CABLE		
- EDGE OF GUTTER - EDGE OF PAVEMENT - EDGE OF GRAVEL - TOP OF SLOPE - BOTTOM OF SLOPE - BUSHLINE	- SWALE - DITCH - CULVERT - HEADWALL - SPOT ELEV.		
- SANITARY MANHOLE - LIFTSTATION - SANITARY CLEANOUT - INSPEC. CHAMBER (SAN.)	- STORM MANHOLE - CATCHBASIN MANHOLE - INSPEC. CHAMBER (STM.) - STORM CLEANOUT - INSPEC. CHAMBER (STM.)		
- FIRE HYDRANT - AIR RELEASE - GATE VALVE - CAP W/ BLOW-OFF - CURB STOP	- DAINT LAMP - POST-TOP LAMP - POLE W/ GUYWIRE - TEST PIT - MONITORING WELL		
SCALE <th>AS NOTED</th>	AS NOTED	DATE <th>2021-02-17</th>	2021-02-17
APPROVED <th>AK</th>	AK	DESIGN BY <th>AIP</th>	AIP
CHECKED BY <th>AK</th>	AK	DRAWN BY <th>AIP</th>	AIP



SCALE	AS NOTED
DATE	2021-02-17
APPROVED	AK
DESIGN BY	AIP
CHECKED BY	AK



wsp

#1-3772, 4TH AVENUE, SMITHERS, BC, V0J 2N0
PHONE (250) 847-1913

MINISTRY OF TRANSPORTATION AND INFRASTRUCTURE
CYCLE 16 DETAILED DESIGN - PHASE 1
PLAN & PROFILE - STA 1+730 TO STA 2+150

REV. No.	A
PROJECT No.	201-11400-01
DRAWING No.	007

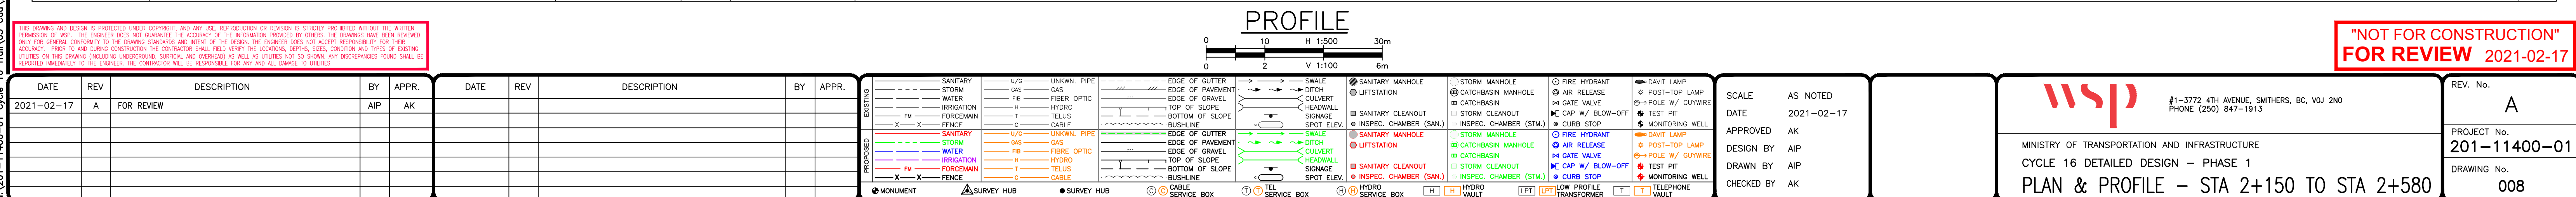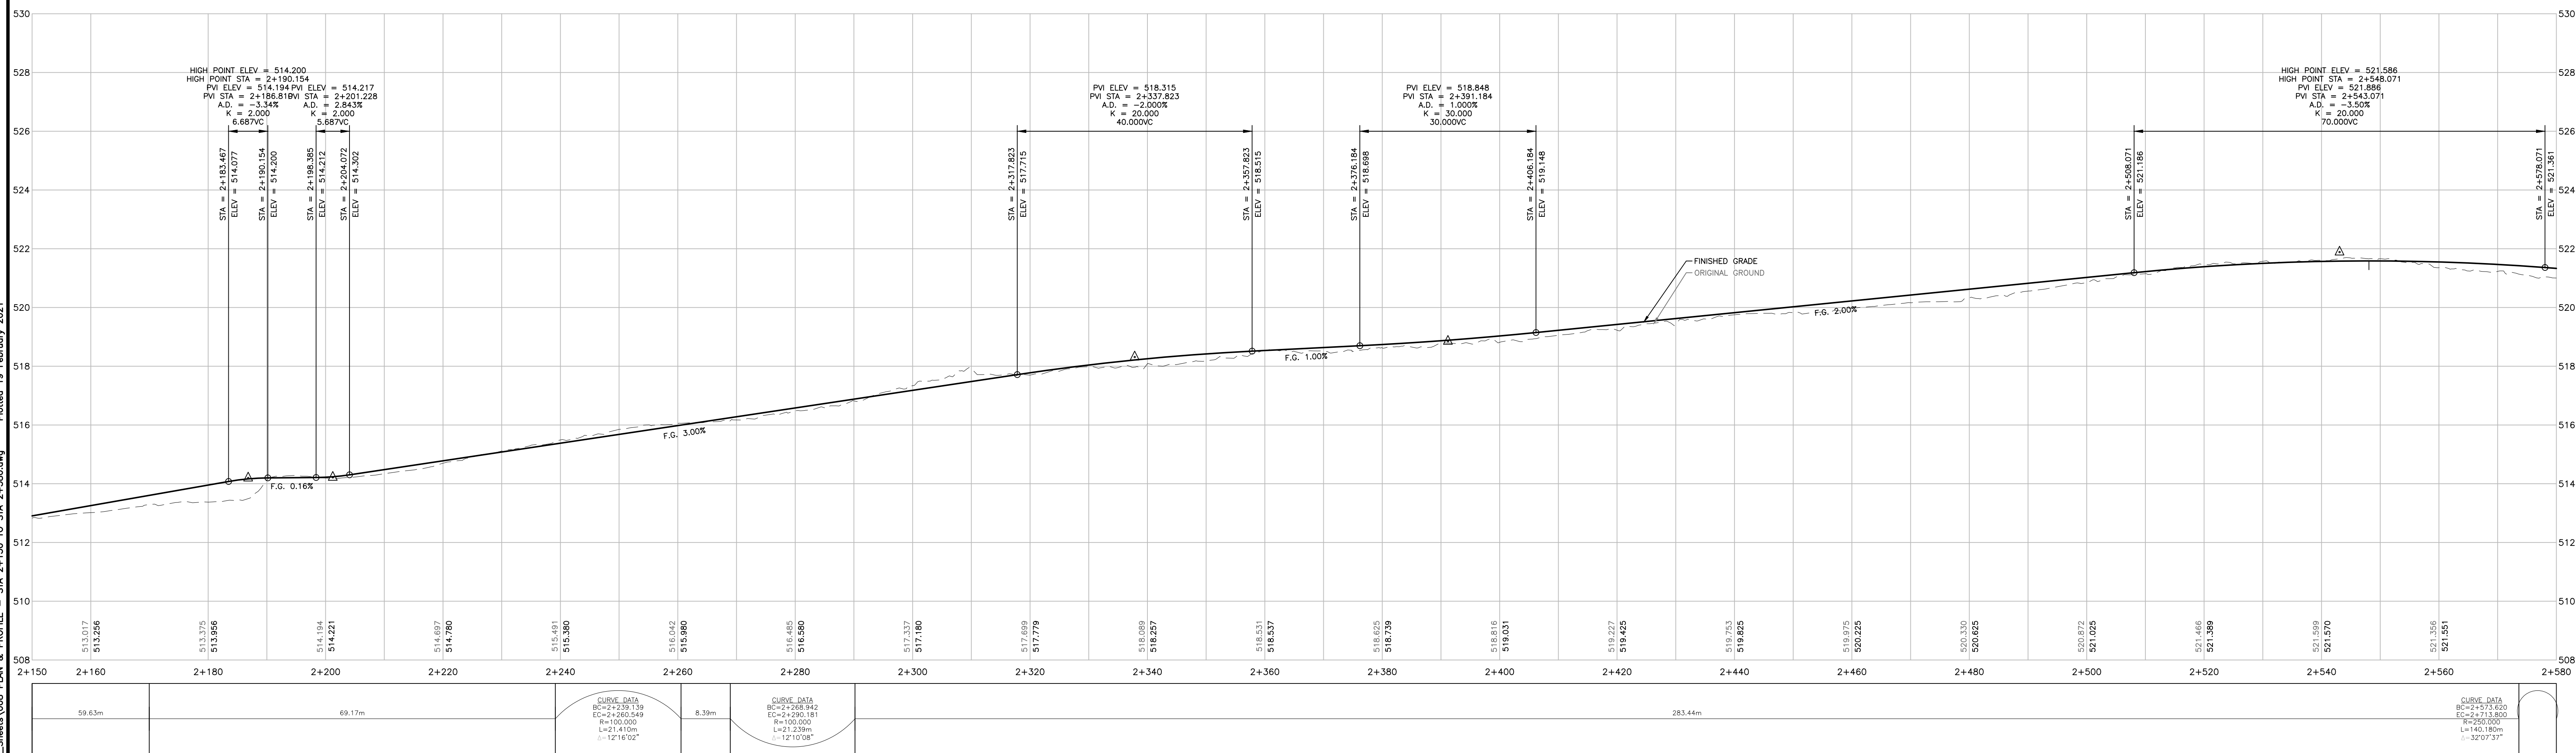

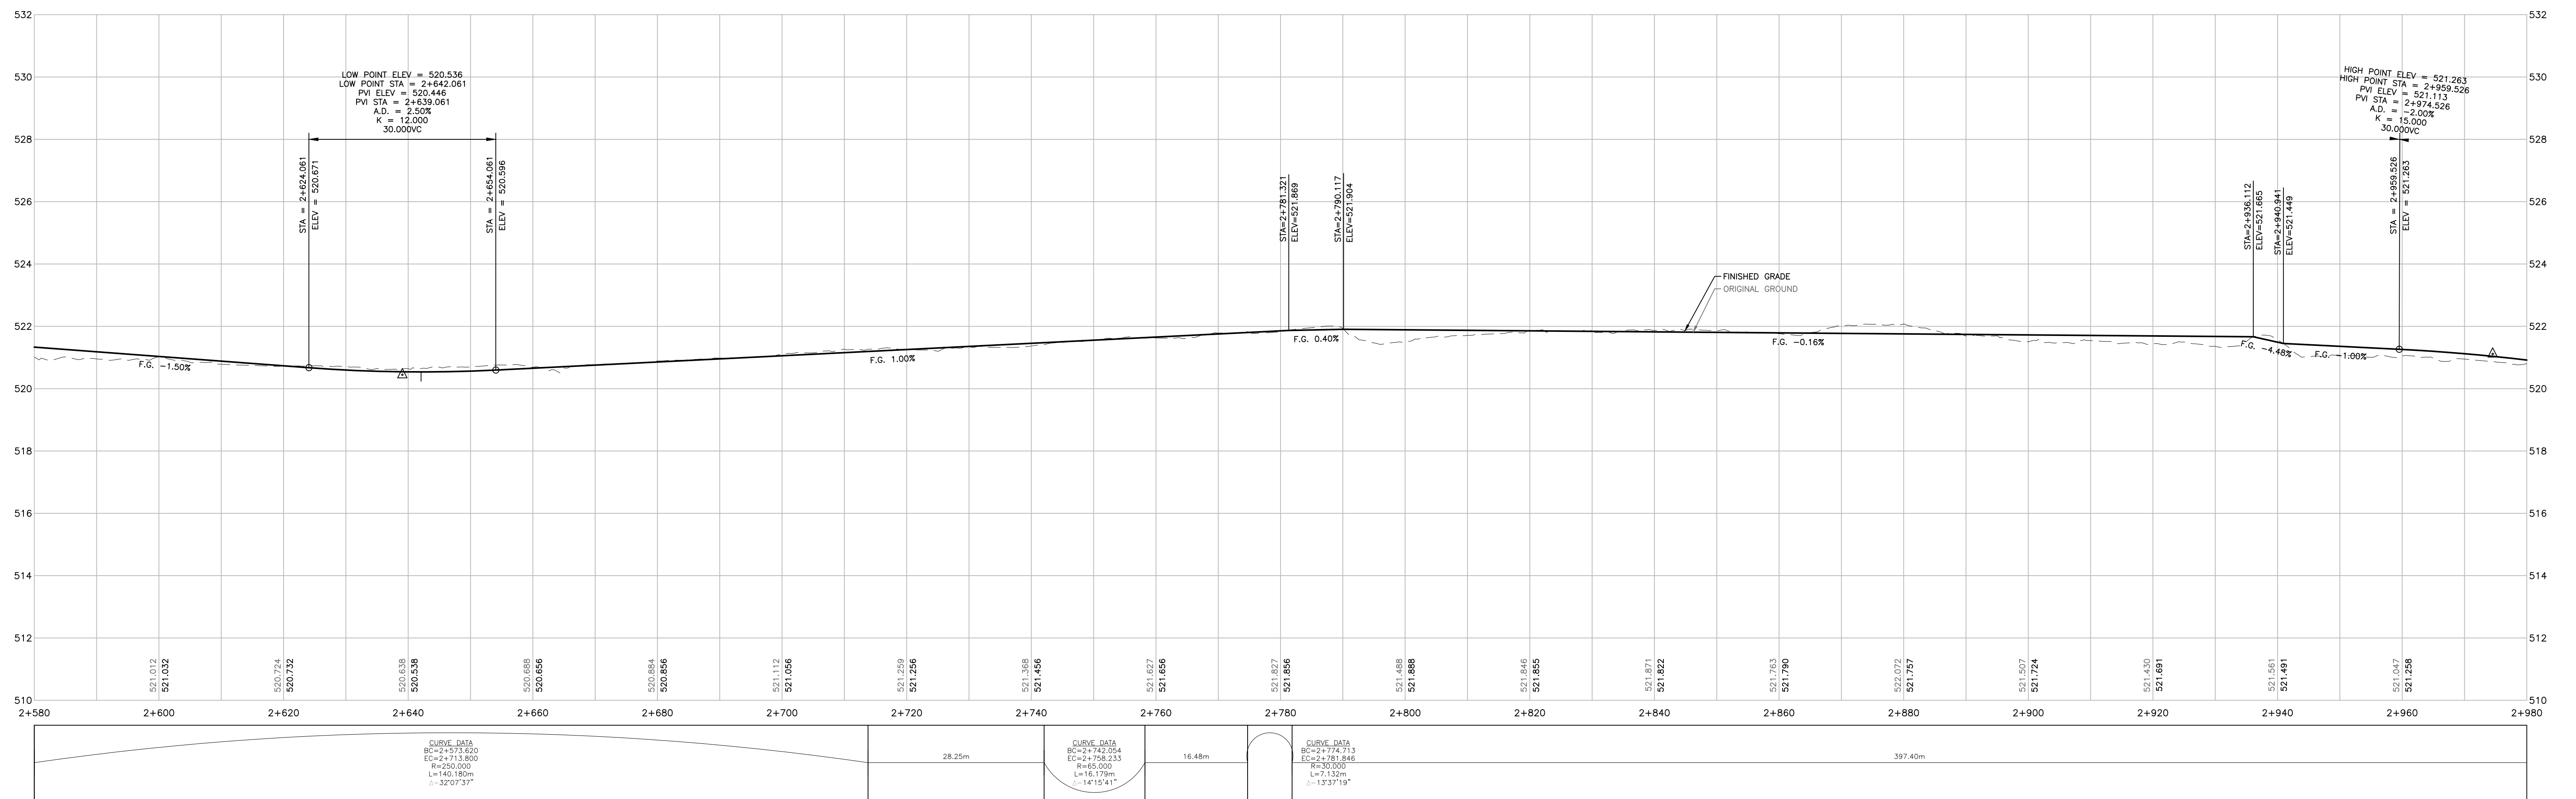
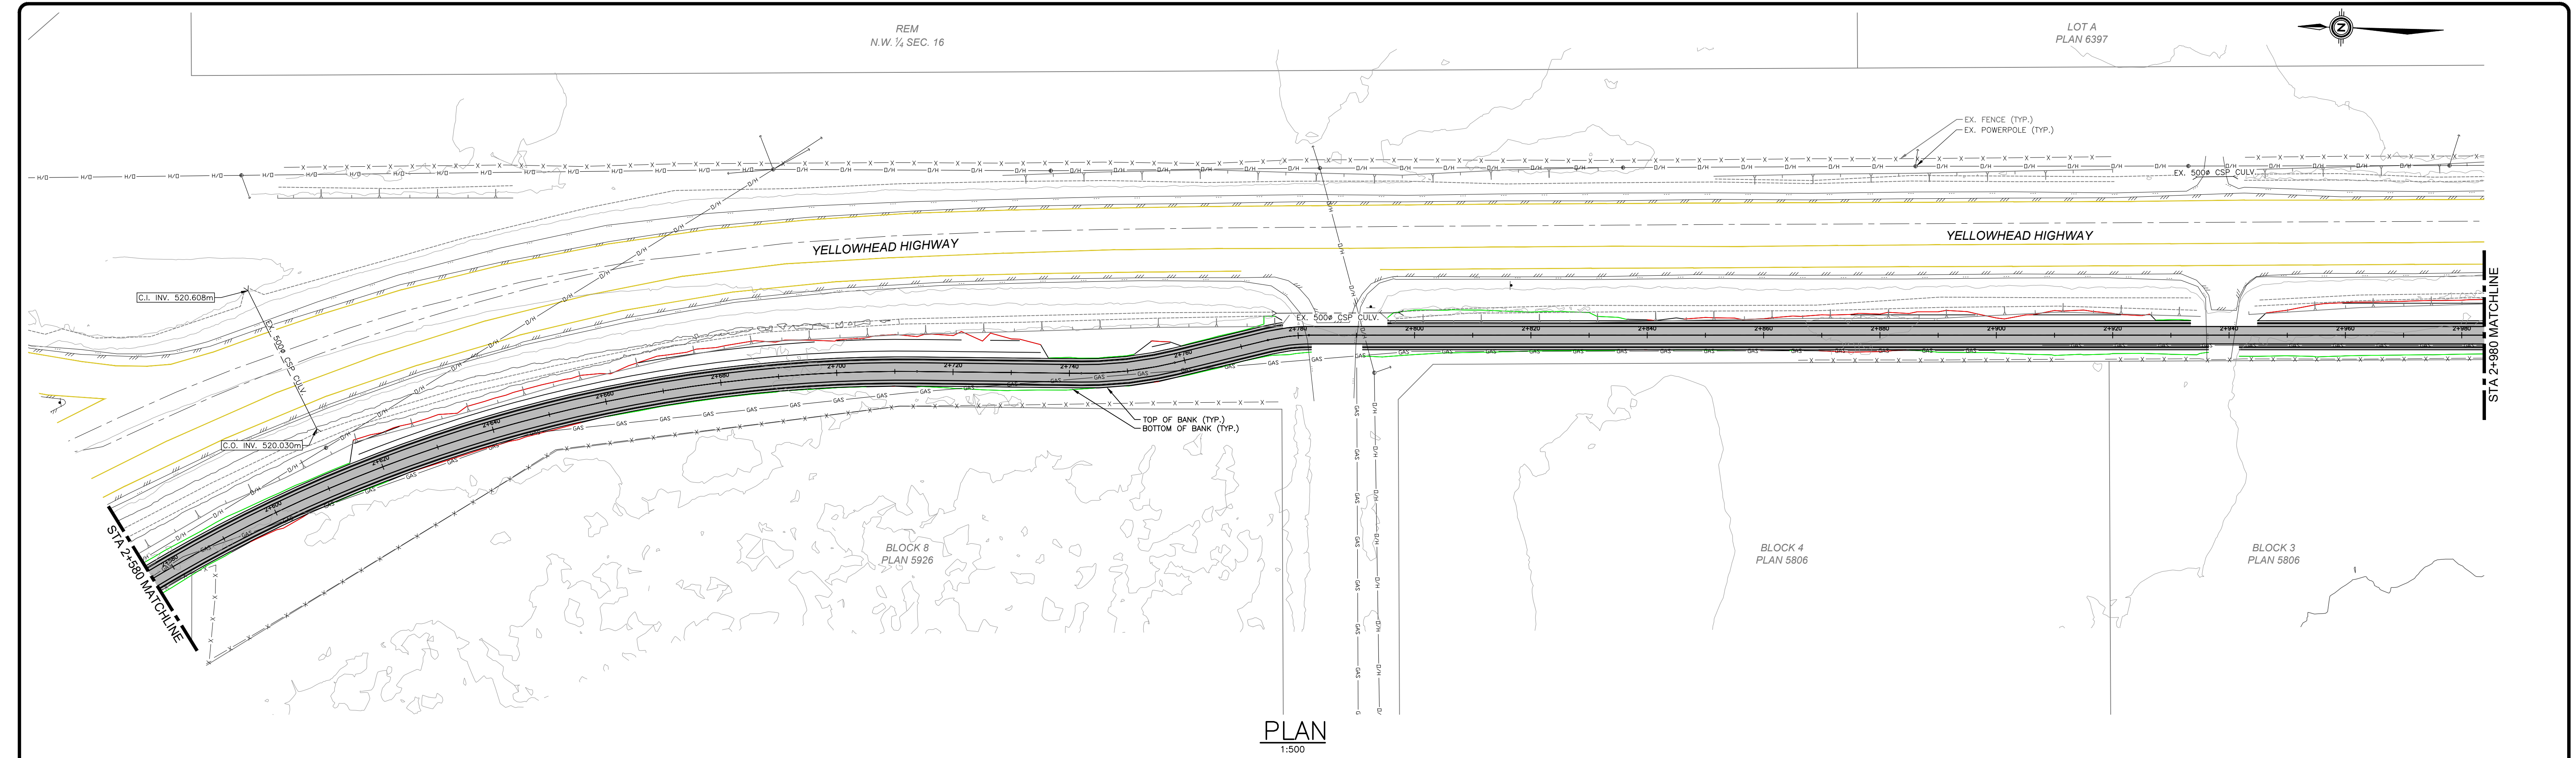


N:\201-11400-01 Cycle 16 Trn\03 Cdc\09 Sheets\09 PLAN & PROFILE - STA 2+580 TO STA 2+980.dwg Plotted 19 February 2021


THIS DRAWING AND DESIGN IS PROTECTED UNDER COPYRIGHT, AND ANY USE, REPRODUCTION OR REVISION IS STRICTLY PROHIBITED WITHOUT THE WRITTEN PERMISSION OF WSP. THE ENGINEER DOES NOT GUARANTEE THE ACCURACY OF THE INFORMATION PROVIDED BY OTHERS. THE DRAWINGS HAVE BEEN PREPARED ONLY FOR GENERAL CONFORMANCE TO THE DRAWING STANDARDS AND INTENT OF THE DESIGN. THE ENGINEER DOES NOT ACCEPT RESPONSIBILITY FOR THEIR ACCURACY. PRIOR TO AND DURING CONSTRUCTION THE CONTRACTOR SHALL VERIFY THE LOCATIONS, DEPTHS, SIZES, CONDITIONS AND TYPES OF EXISTING UTILITIES ON THIS DRAWING (INCLUDING UNDERGROUND, SURFICIAL AND OVERHEAD) AS WELL AS UTILITIES NOT SHOWN. ANY DISCREPANCIES FOUND SHALL BE REPORTED IMMEDIATELY TO THE ENGINEER. THE CONTRACTOR WILL BE RESPONSIBLE FOR ANY AND ALL CHANGES TO UTILITIES.

DATE	REV	DESCRIPTION	BY	APPR.	DATE	REV	DESCRIPTION	BY	APPR.
2021-02-17	A	FOR REVIEW	AIP	AK					

EXISTING	PROPOSED	SYMBOL	DESCRIPTION
SANITARY	UNKN. PIPE	---	EDGE OF GUTTER
STORM	GAS	---	EDGE OF PAVEMENT
WATER	FIBER OPTIC	---	EDGE OF GRAVEL
IRRIGATION	H	---	TOP OF SLOPE
FORCEMAIN	T	---	BOTTOM OF SLOPE
FENCE	C	---	BUSHLINE
	UNKN. PIPE	---	EDGE OF GUTTER
	GAS	---	EDGE OF PAVEMENT
	FIBER OPTIC	---	EDGE OF GRAVEL
	H	---	TOP OF SLOPE
	T	---	BOTTOM OF SLOPE
	C	---	BUSHLINE
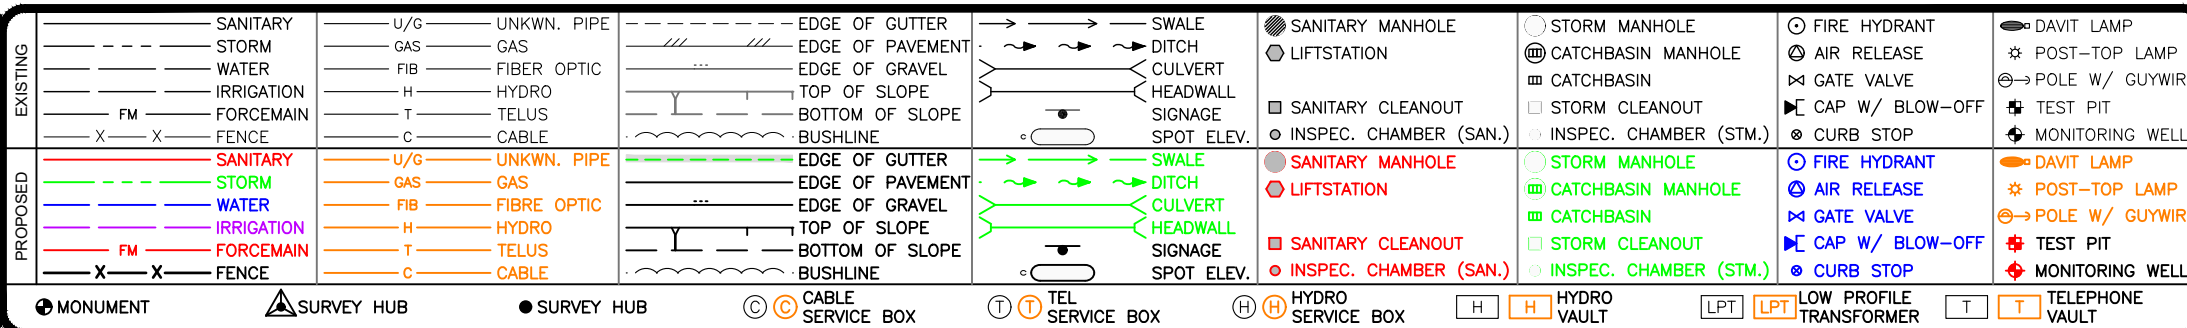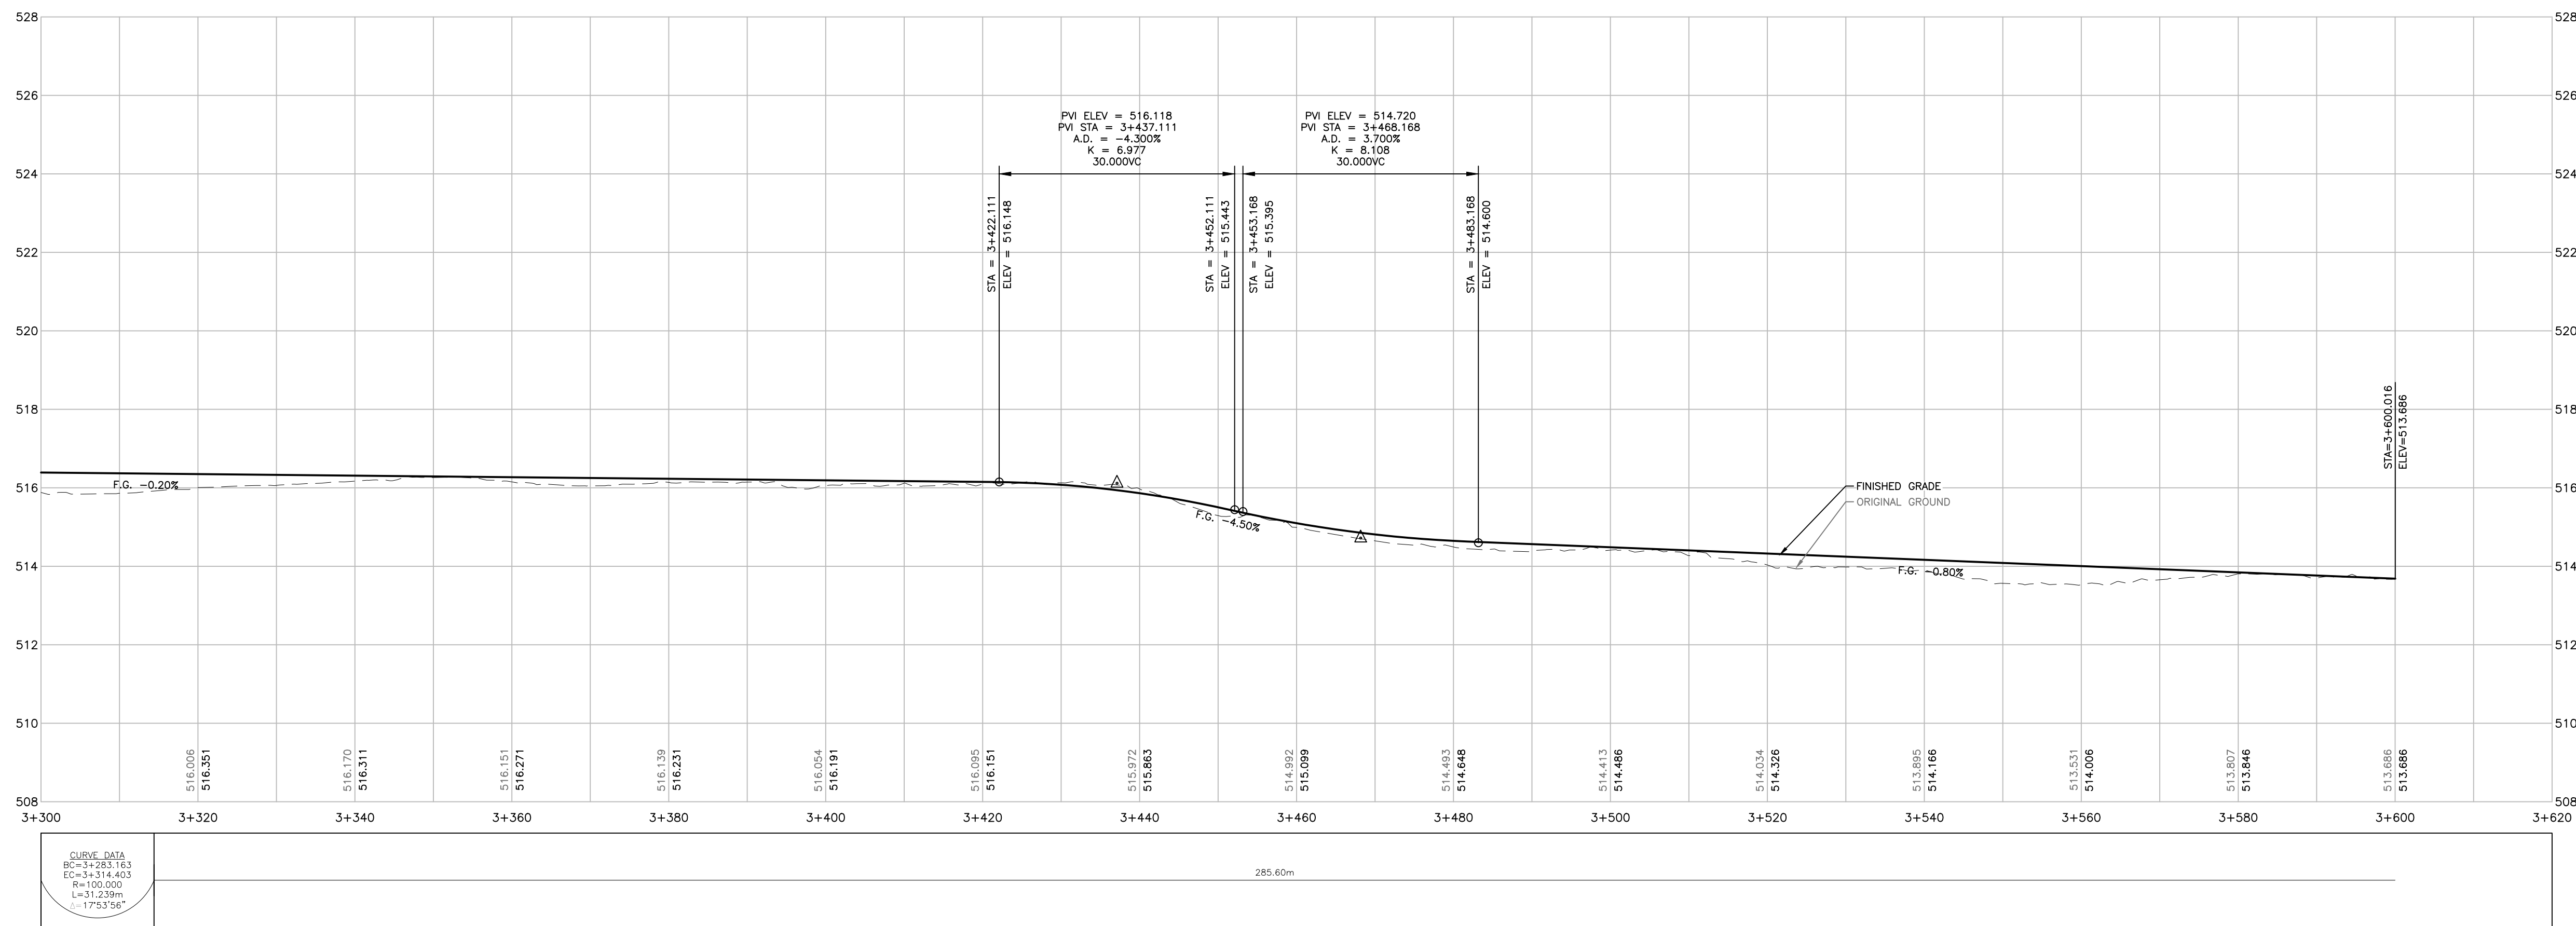[illegible]

REV. No.	A
PROJECT No.	201-11400-01
DRAWING No.	011

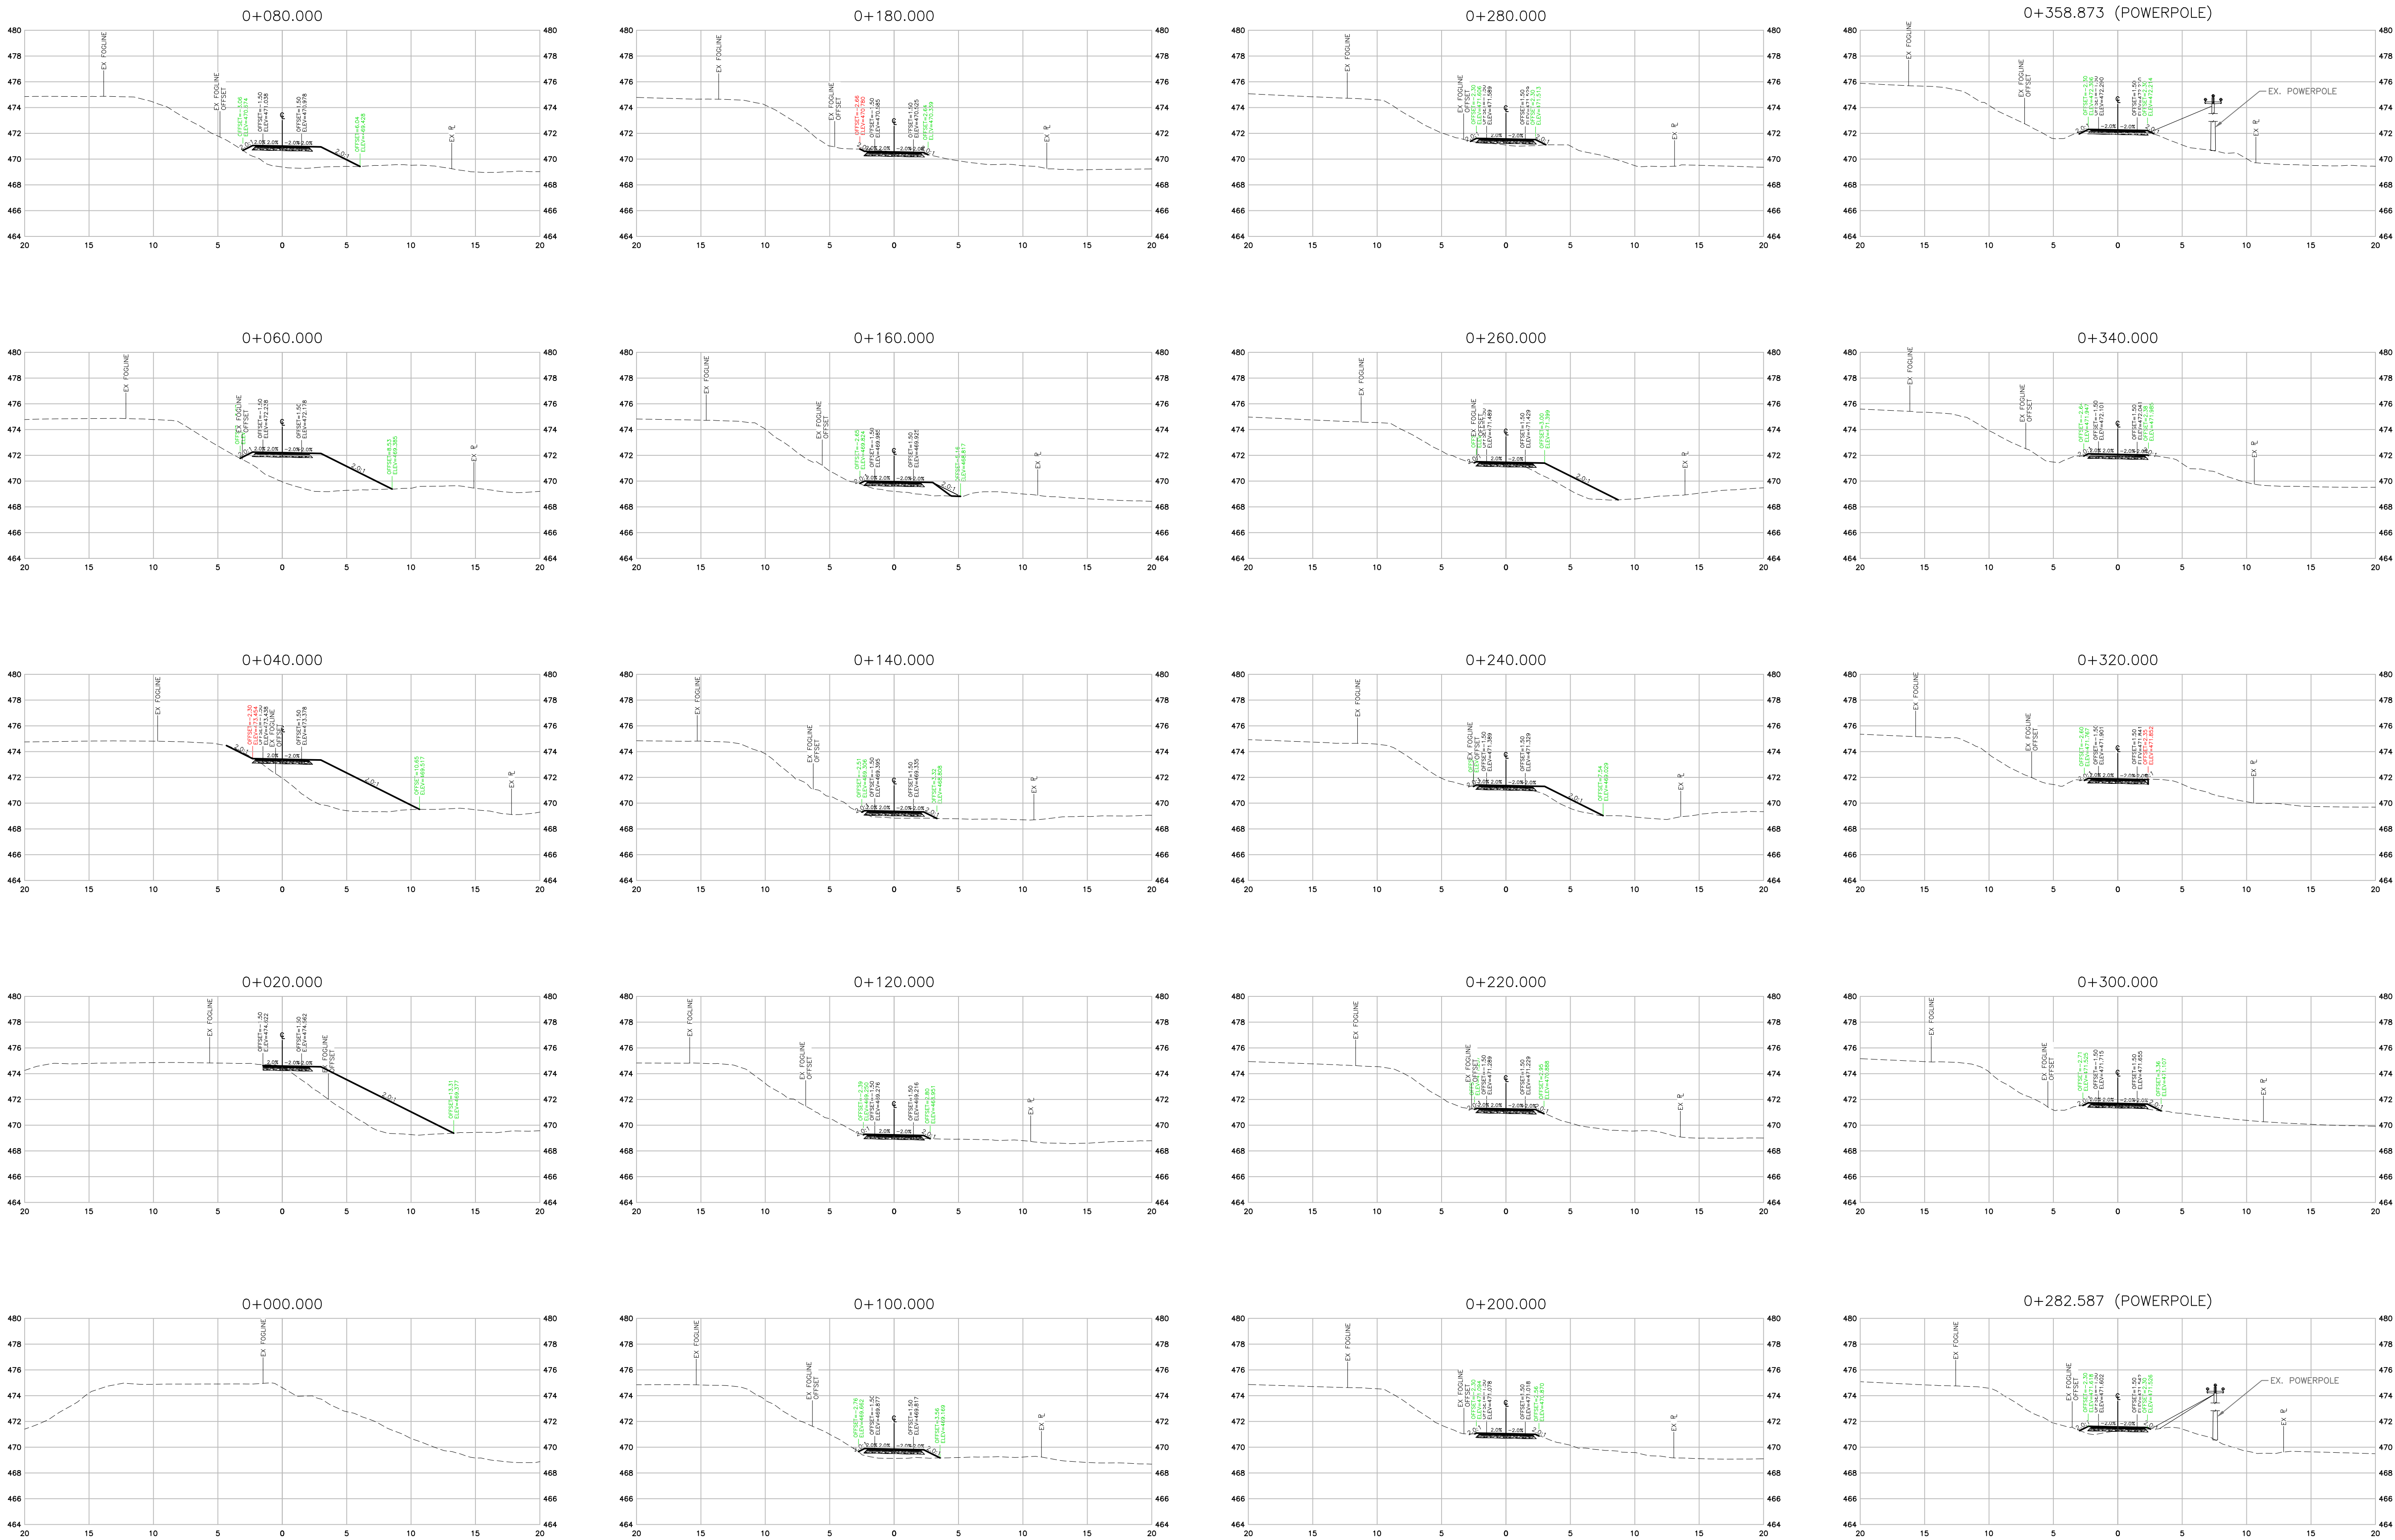

SECTIONS



THIS DRAWING AND DESIGN IS PROTECTED UNDER COPYRIGHT, AND ANY USE, REPRODUCTION OR REVISION IS STRICTLY PROHIBITED WITHOUT THE WRITTEN PERMISSION OF WSP. THE ENGINEER DOES NOT GUARANTEE THE ACCURACY OF THE INFORMATION PROVIDED BY OTHERS. THE DRAWINGS HAVE BEEN FORWARDED ONLY FOR GENERAL CONFORMANCE TO THE DRAWING STANDARDS AND INTENT OF THE DESIGN. THE ENGINEER DOES NOT ACCEPT RESPONSIBILITY FOR THEIR ACCURACY. PRIOR TO AND DURING CONSTRUCTION THE CONTRACTOR SHALL FIELD VERIFY THE LOCATIONS, OFFSETS, SIZES, CONDITIONS AND TYPES OF EXISTING UTILITIES ON THIS DRAWING (INCLUDING UNDERGROUND, SURFICIAL AND OVERHEAD) AS WELL AS UTILITIES NOT SO SHOWN. ANY DISCREPANCIES FOUND SHALL BE REPORTED IMMEDIATELY TO THE ENGINEER. THE CONTRACTOR WILL BE RESPONSIBLE FOR ANY AND ALL CHANGES TO UTILITIES.

"NOT FOR CONSTRUCTION"
FOR REVIEW 2021-02-17

DATE	REV	DESCRIPTION	BY	APPR.	DATE	REV	DESCRIPTION	BY	APPR.
2021-02-17	A	FOR REVIEW	AIP	AK					

SCALE 1:250
DATE 2021-02-17
APPROVED BY AK
DESIGN BY VN
DRAWN BY VN
CHECKED BY AK




#1-3772, 4TH AVENUE, SMITHERS, BC, V0J 2N0
PHONE (250) 847-1913

MINISTRY OF TRANSPORTATION AND INFRASTRUCTURE
CYCLE 16 DETAILED DESIGN - PHASE 1
SECTIONS STA 0+000 TO 0+358

REV. No. A
PROJECT No. 201-11400-01
DRAWING No. 012

THIS DRAWING AND DESIGN IS PROTECTED UNDER COPYRIGHT, AND ANY USE, REPRODUCTION OR REVISION IS STRICTLY PROHIBITED WITHOUT THE WRITTEN PERMISSION OF WSP. THE ENGINEER DOES NOT GUARANTEE THE ACCURACY OF THE INFORMATION PROVIDED BY OTHERS. THE DRAWINGS HAVE BEEN PREPARED ONLY FOR GENERAL CONFORMANCE TO THE DRAWING STANDARDS AND INTENT OF THE DESIGN. THE ENGINEER DOES NOT ACCEPT RESPONSIBILITY FOR THEIR ACCURACY. PRIOR TO AND DURING CONSTRUCTION THE CONTRACTOR SHALL FIELD VERIFY THE LOCATIONS, OFFSETS, SIZES, CONDITION AND TYPES OF EXISTING UTILITIES ON THIS DRAWING (INCLUDING UNDERGROUND, SURFICIAL AND OVERHEAD) AS WELL AS UTILITIES NOT SO SHOWN. ANY DISCREPANCIES FOUND SHALL BE REPORTED IMMEDIATELY TO THE ENGINEER. THE CONTRACTOR WILL BE RESPONSIBLE FOR ANY AND ALL DAMAGE TO UTILITIES.

DATE	REV	DESCRIPTION	BY	APPR.	DATE	REV	DESCRIPTION	BY	APPR.
2021-02-17	A	FOR REVIEW	AIP	AK					

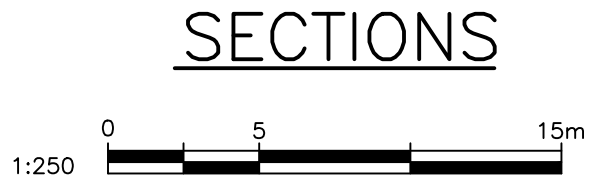

SCALE	1:250
DATE	2021-02-17
APPROVED	AK
DESIGN BY	VN
DRAWN BY	VN
CHECKED BY	AK




















#1-3772, 4TH AVENUE, SMITHERS, BC, V0J 2N0
PHONE: (250) 847-1913

MINISTRY OF TRANSPORTATION AND INFRASTRUCTURE
CYCLE 16 DETAILED DESIGN – PHASE 1
SECTIONS STA 0+360 TO 0+620

"NOT FOR CONSTRUCTION"
FOR REVIEW 2021-02-17

REV. No.	A
PROJECT No.	201-11400-01
DRAWING No.	013

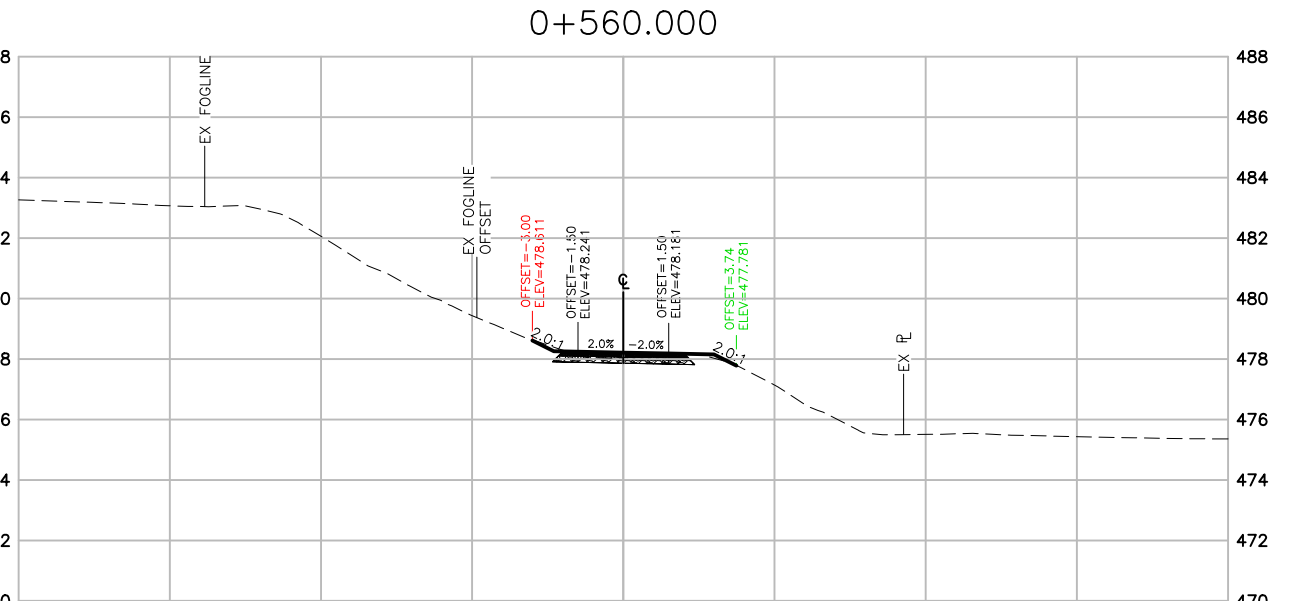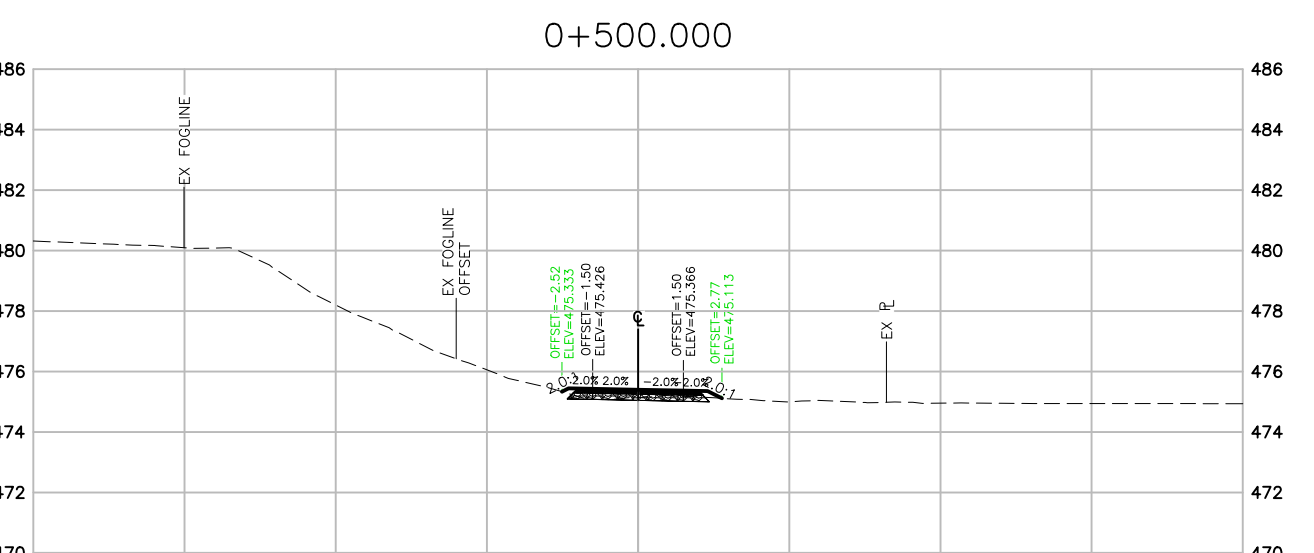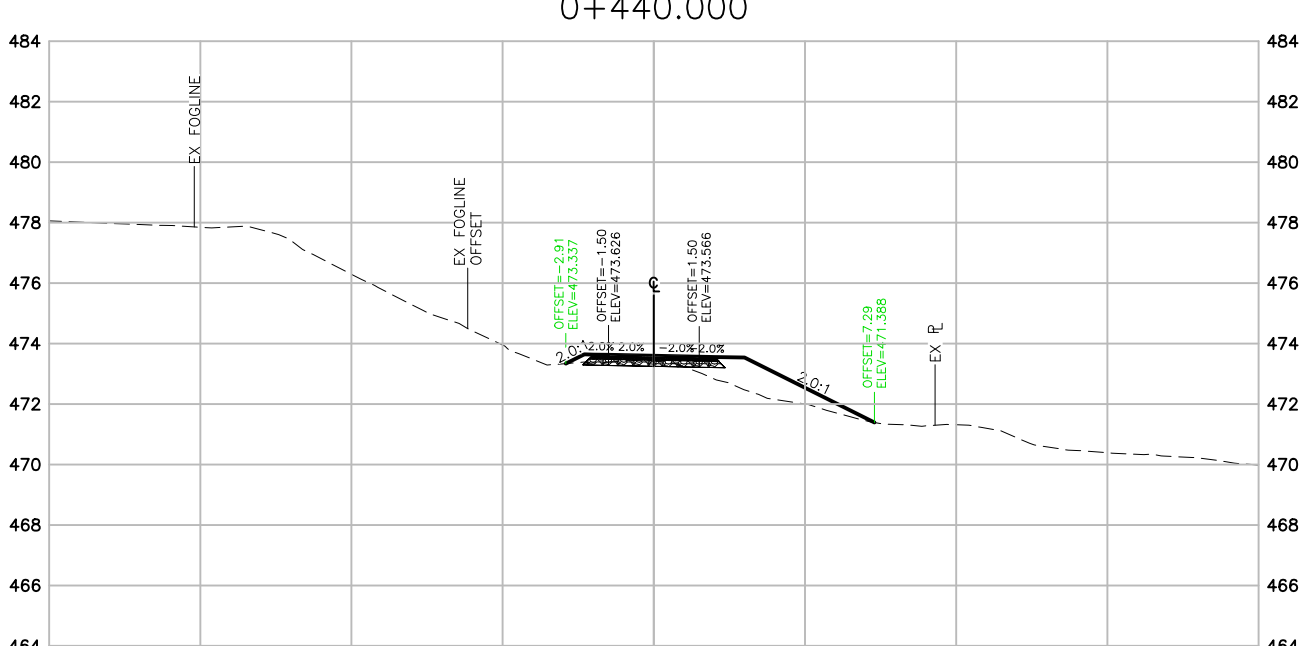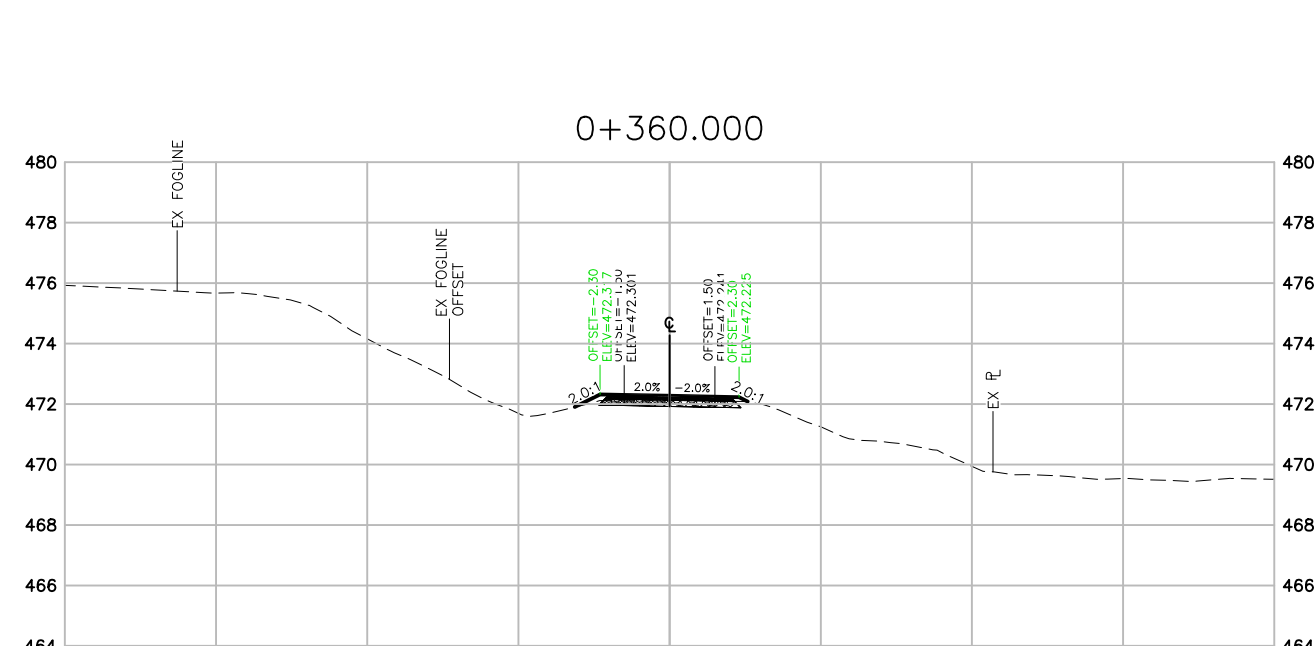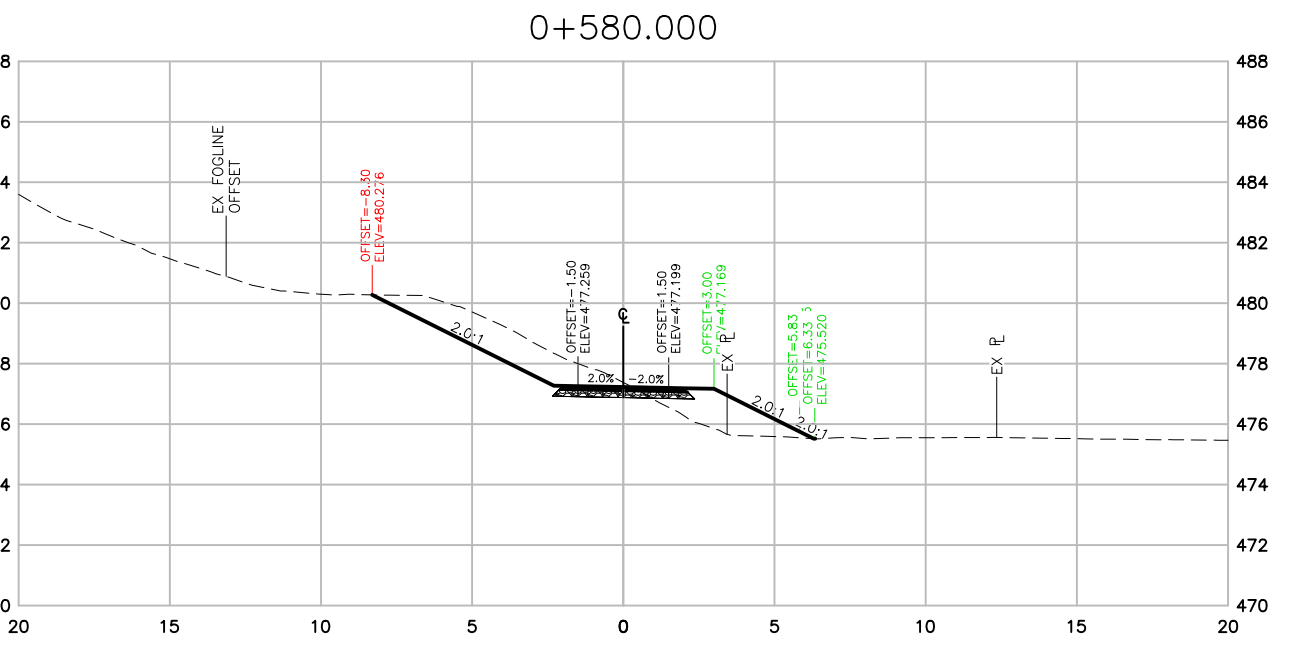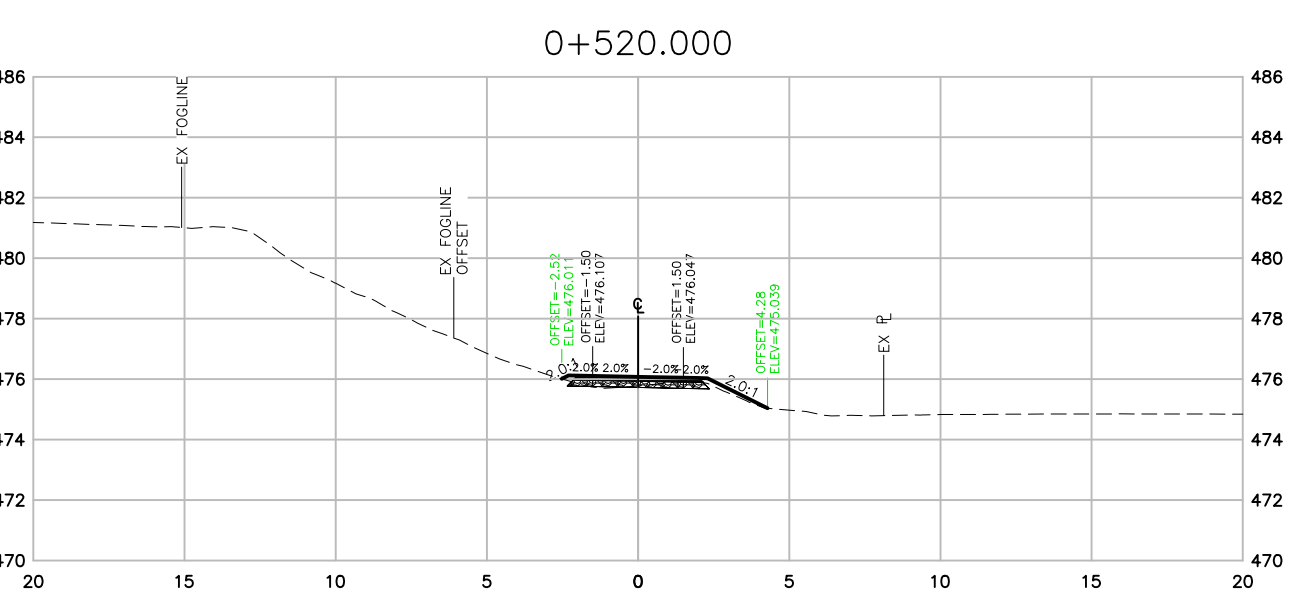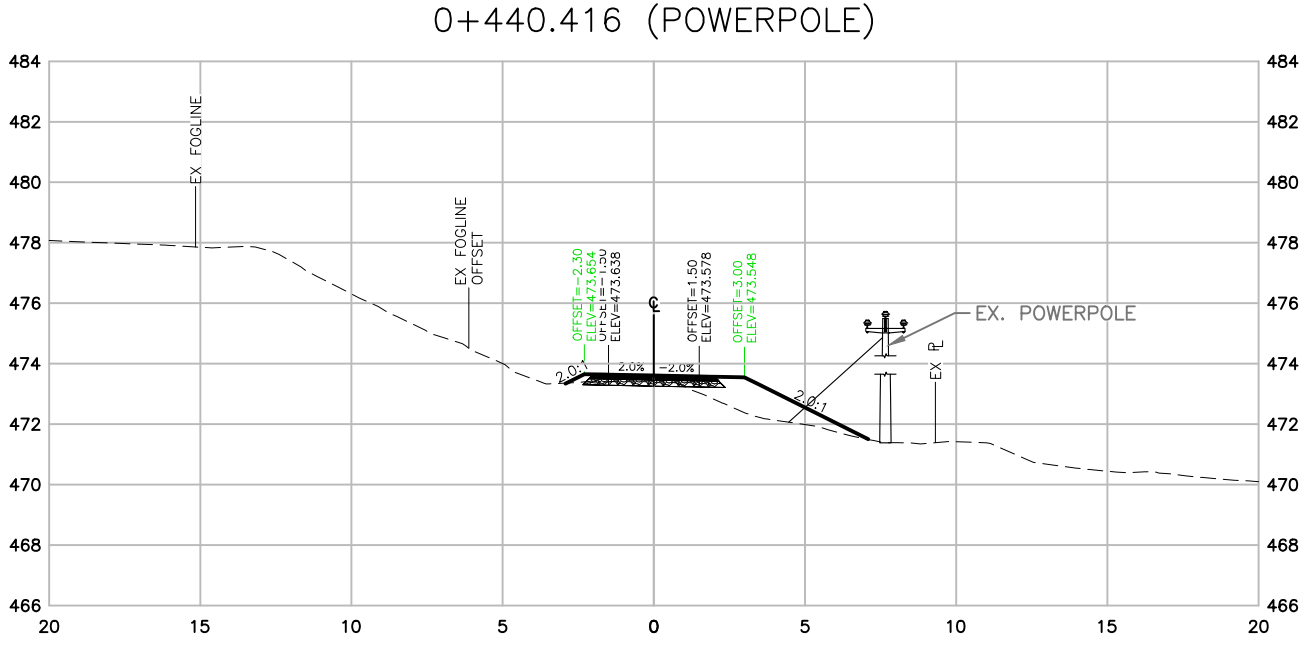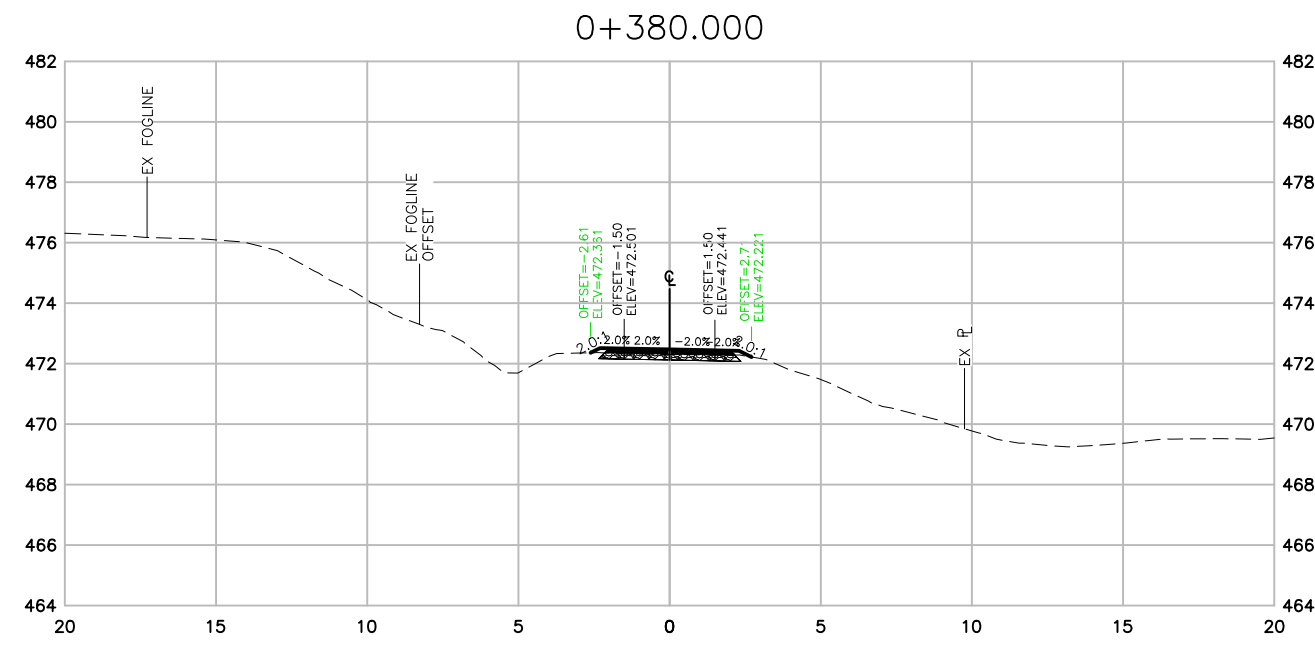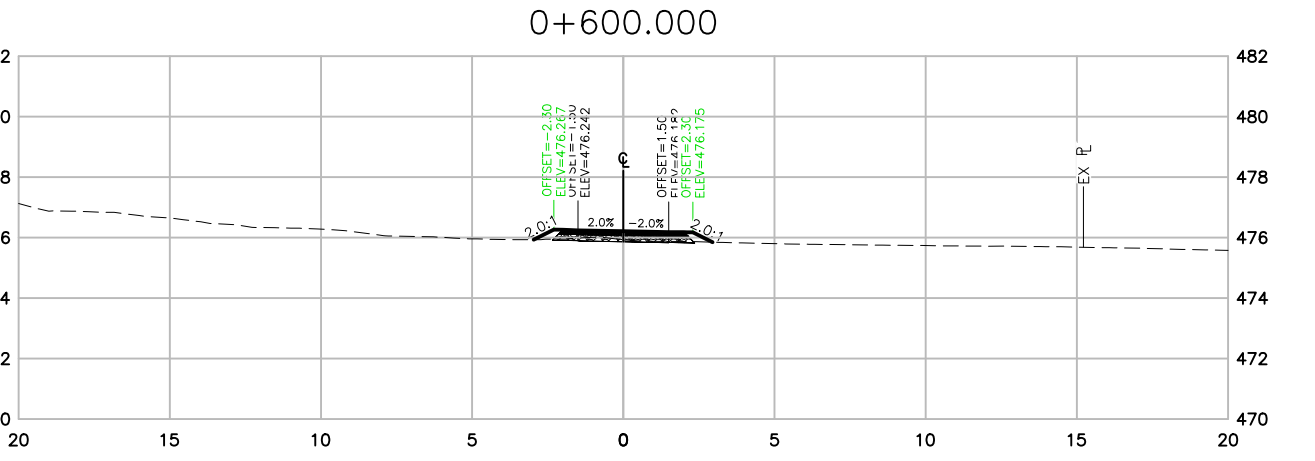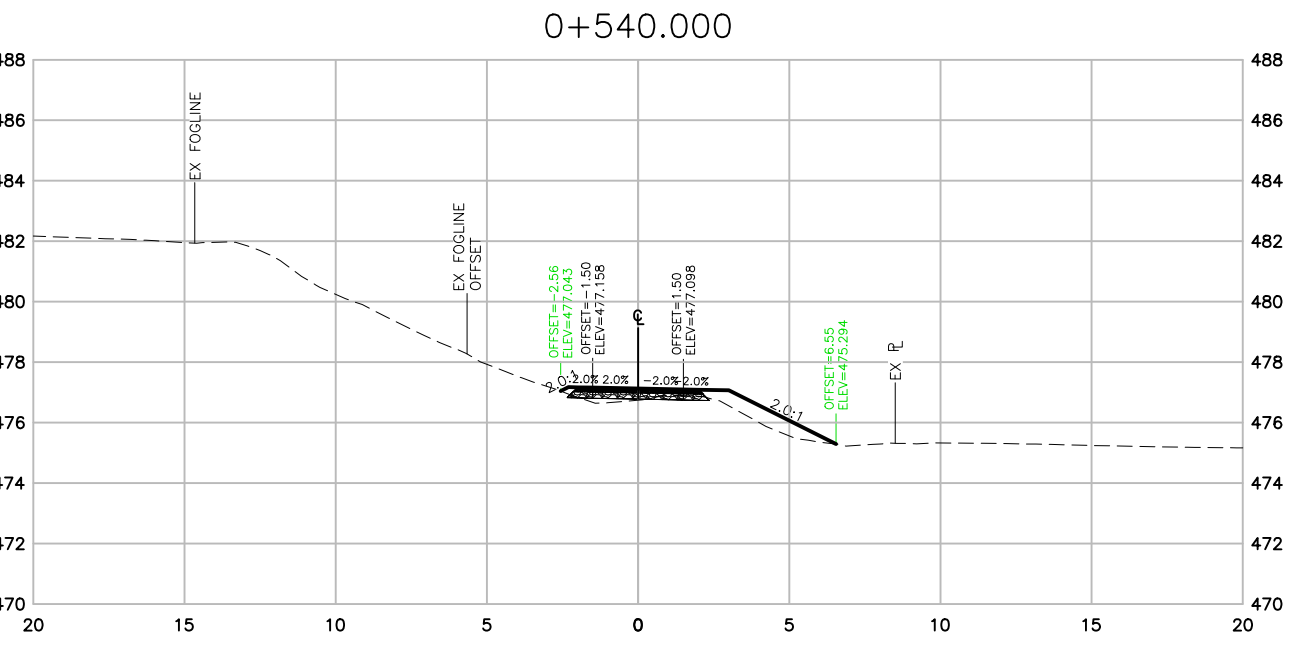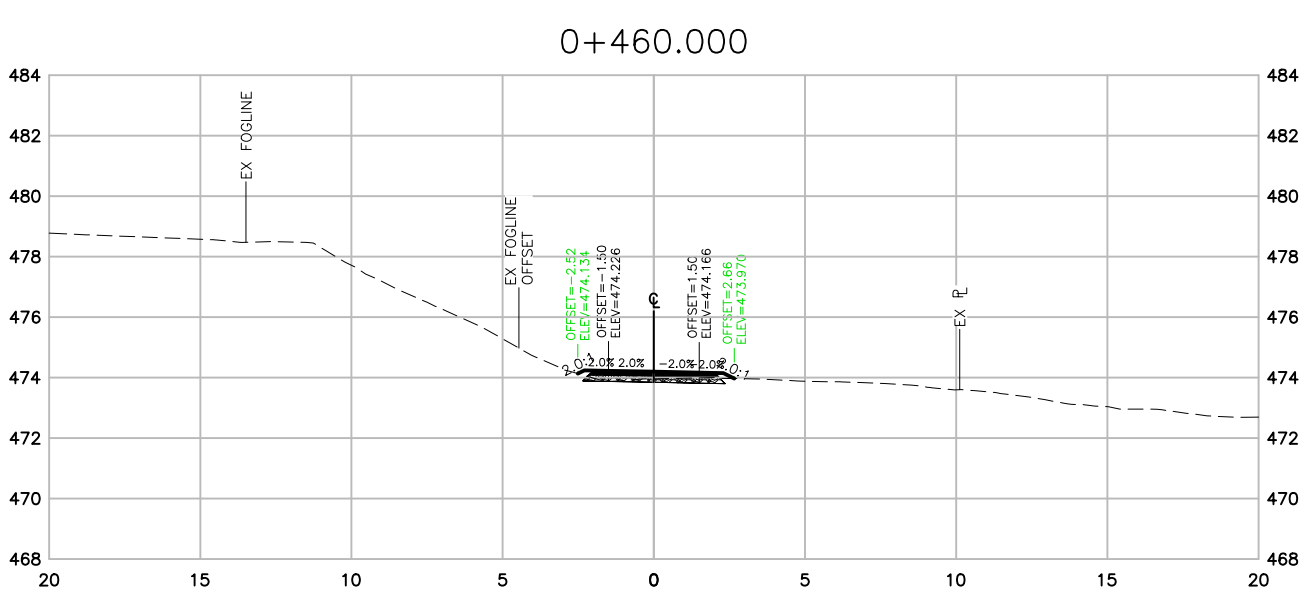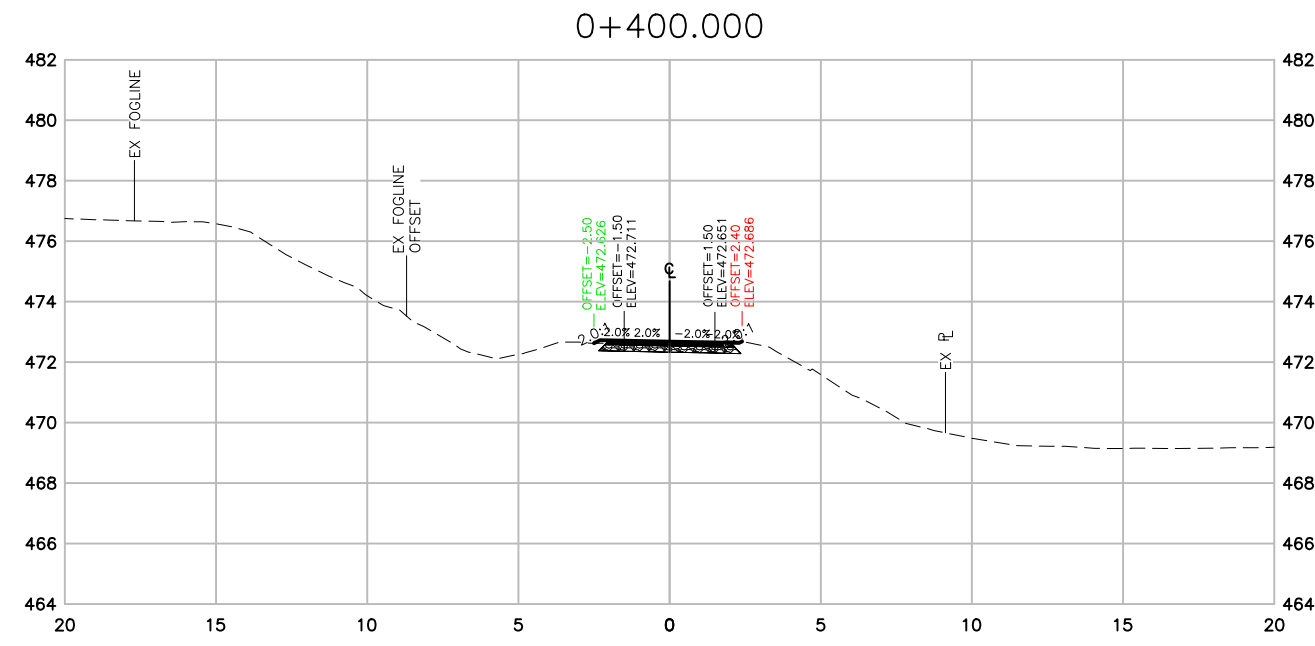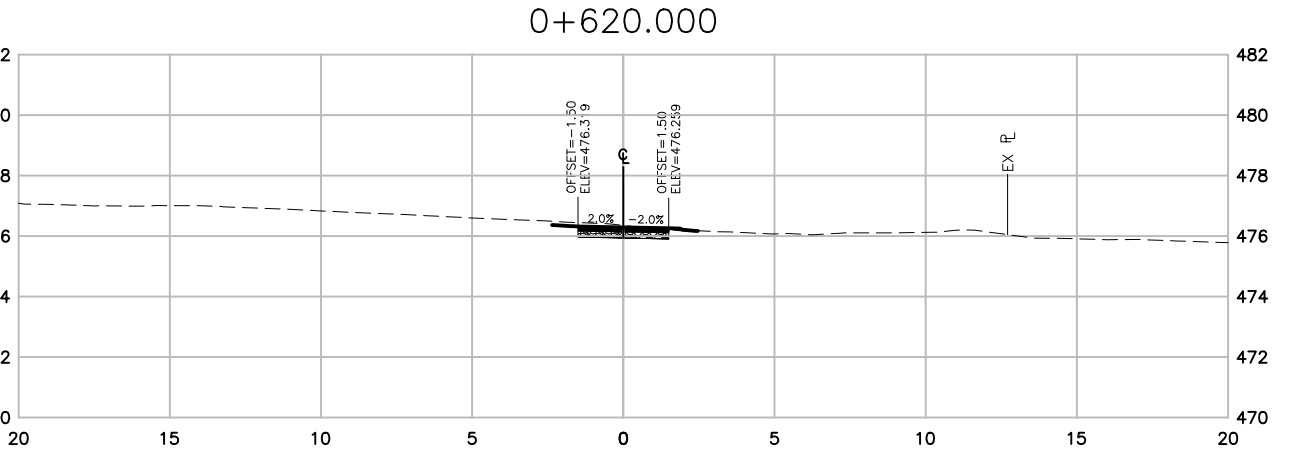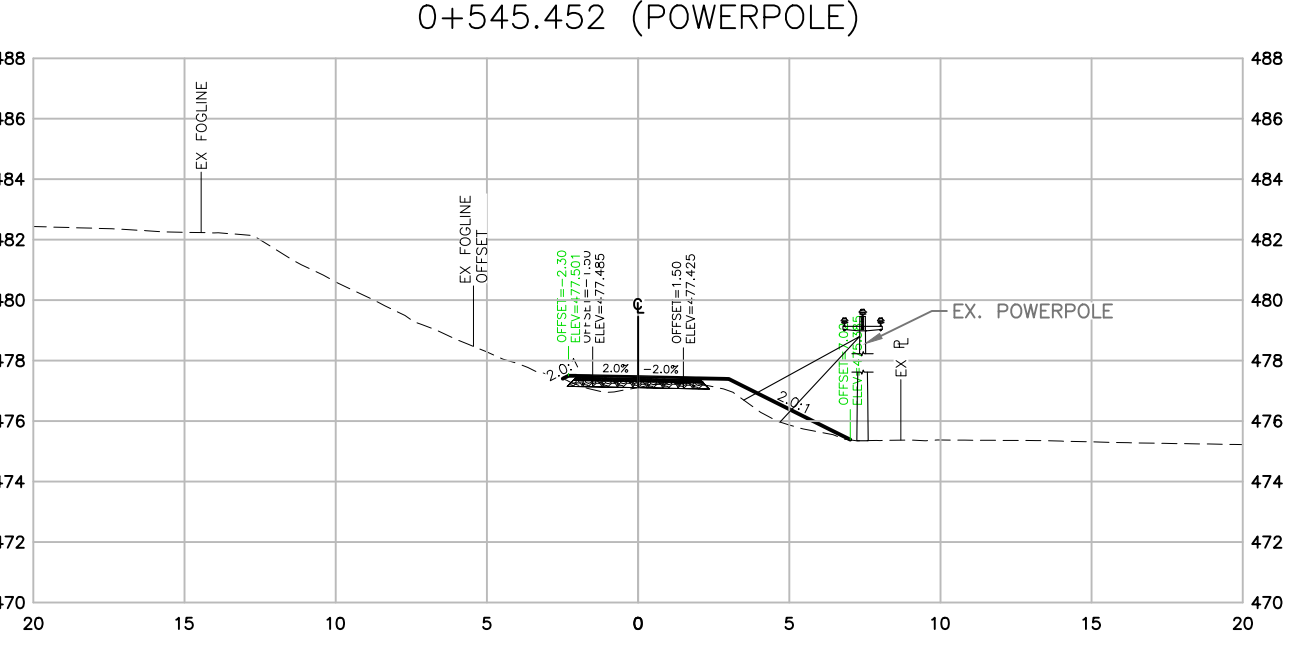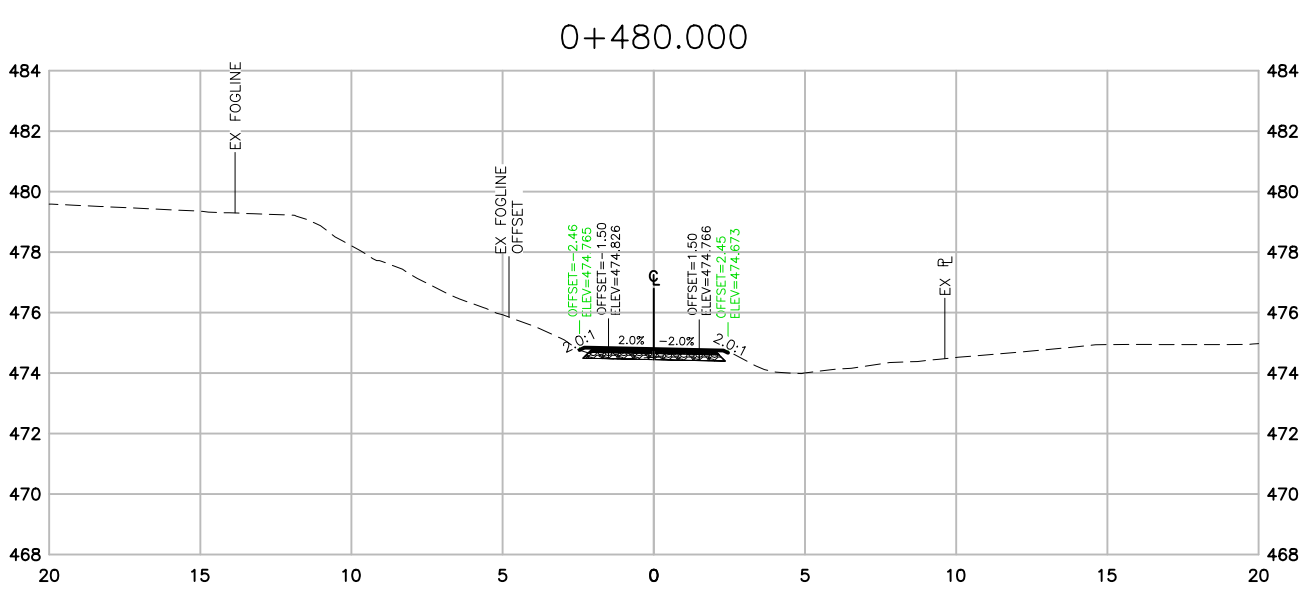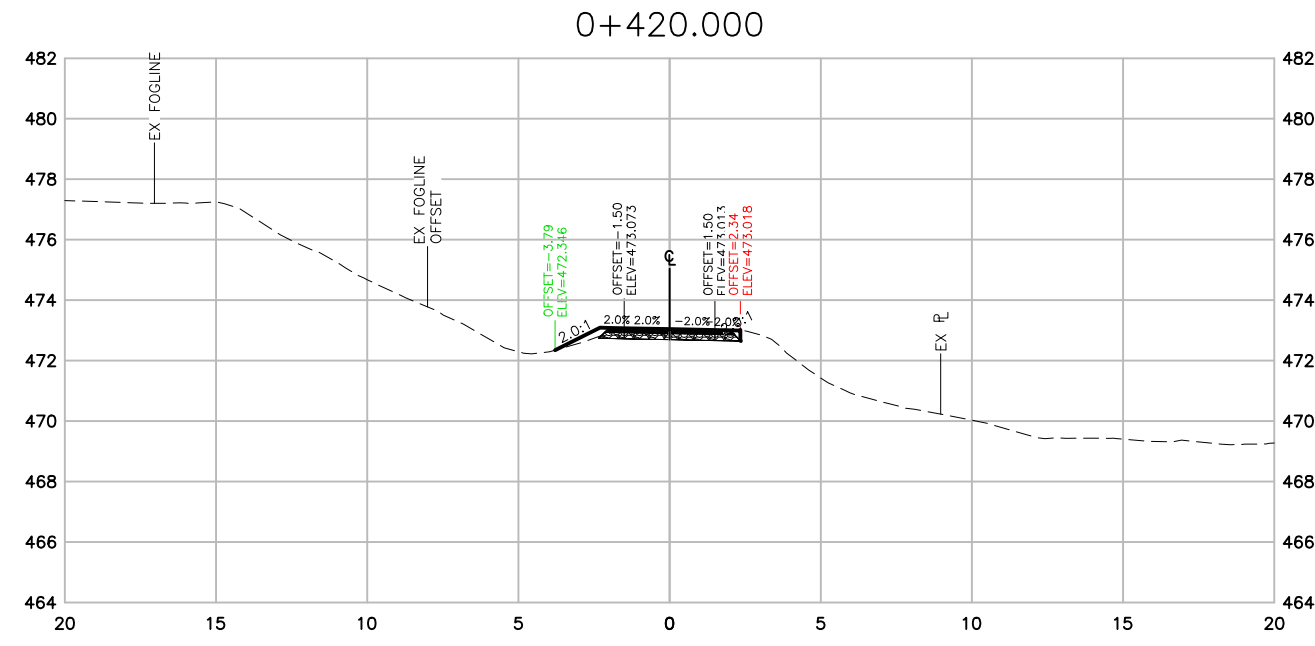

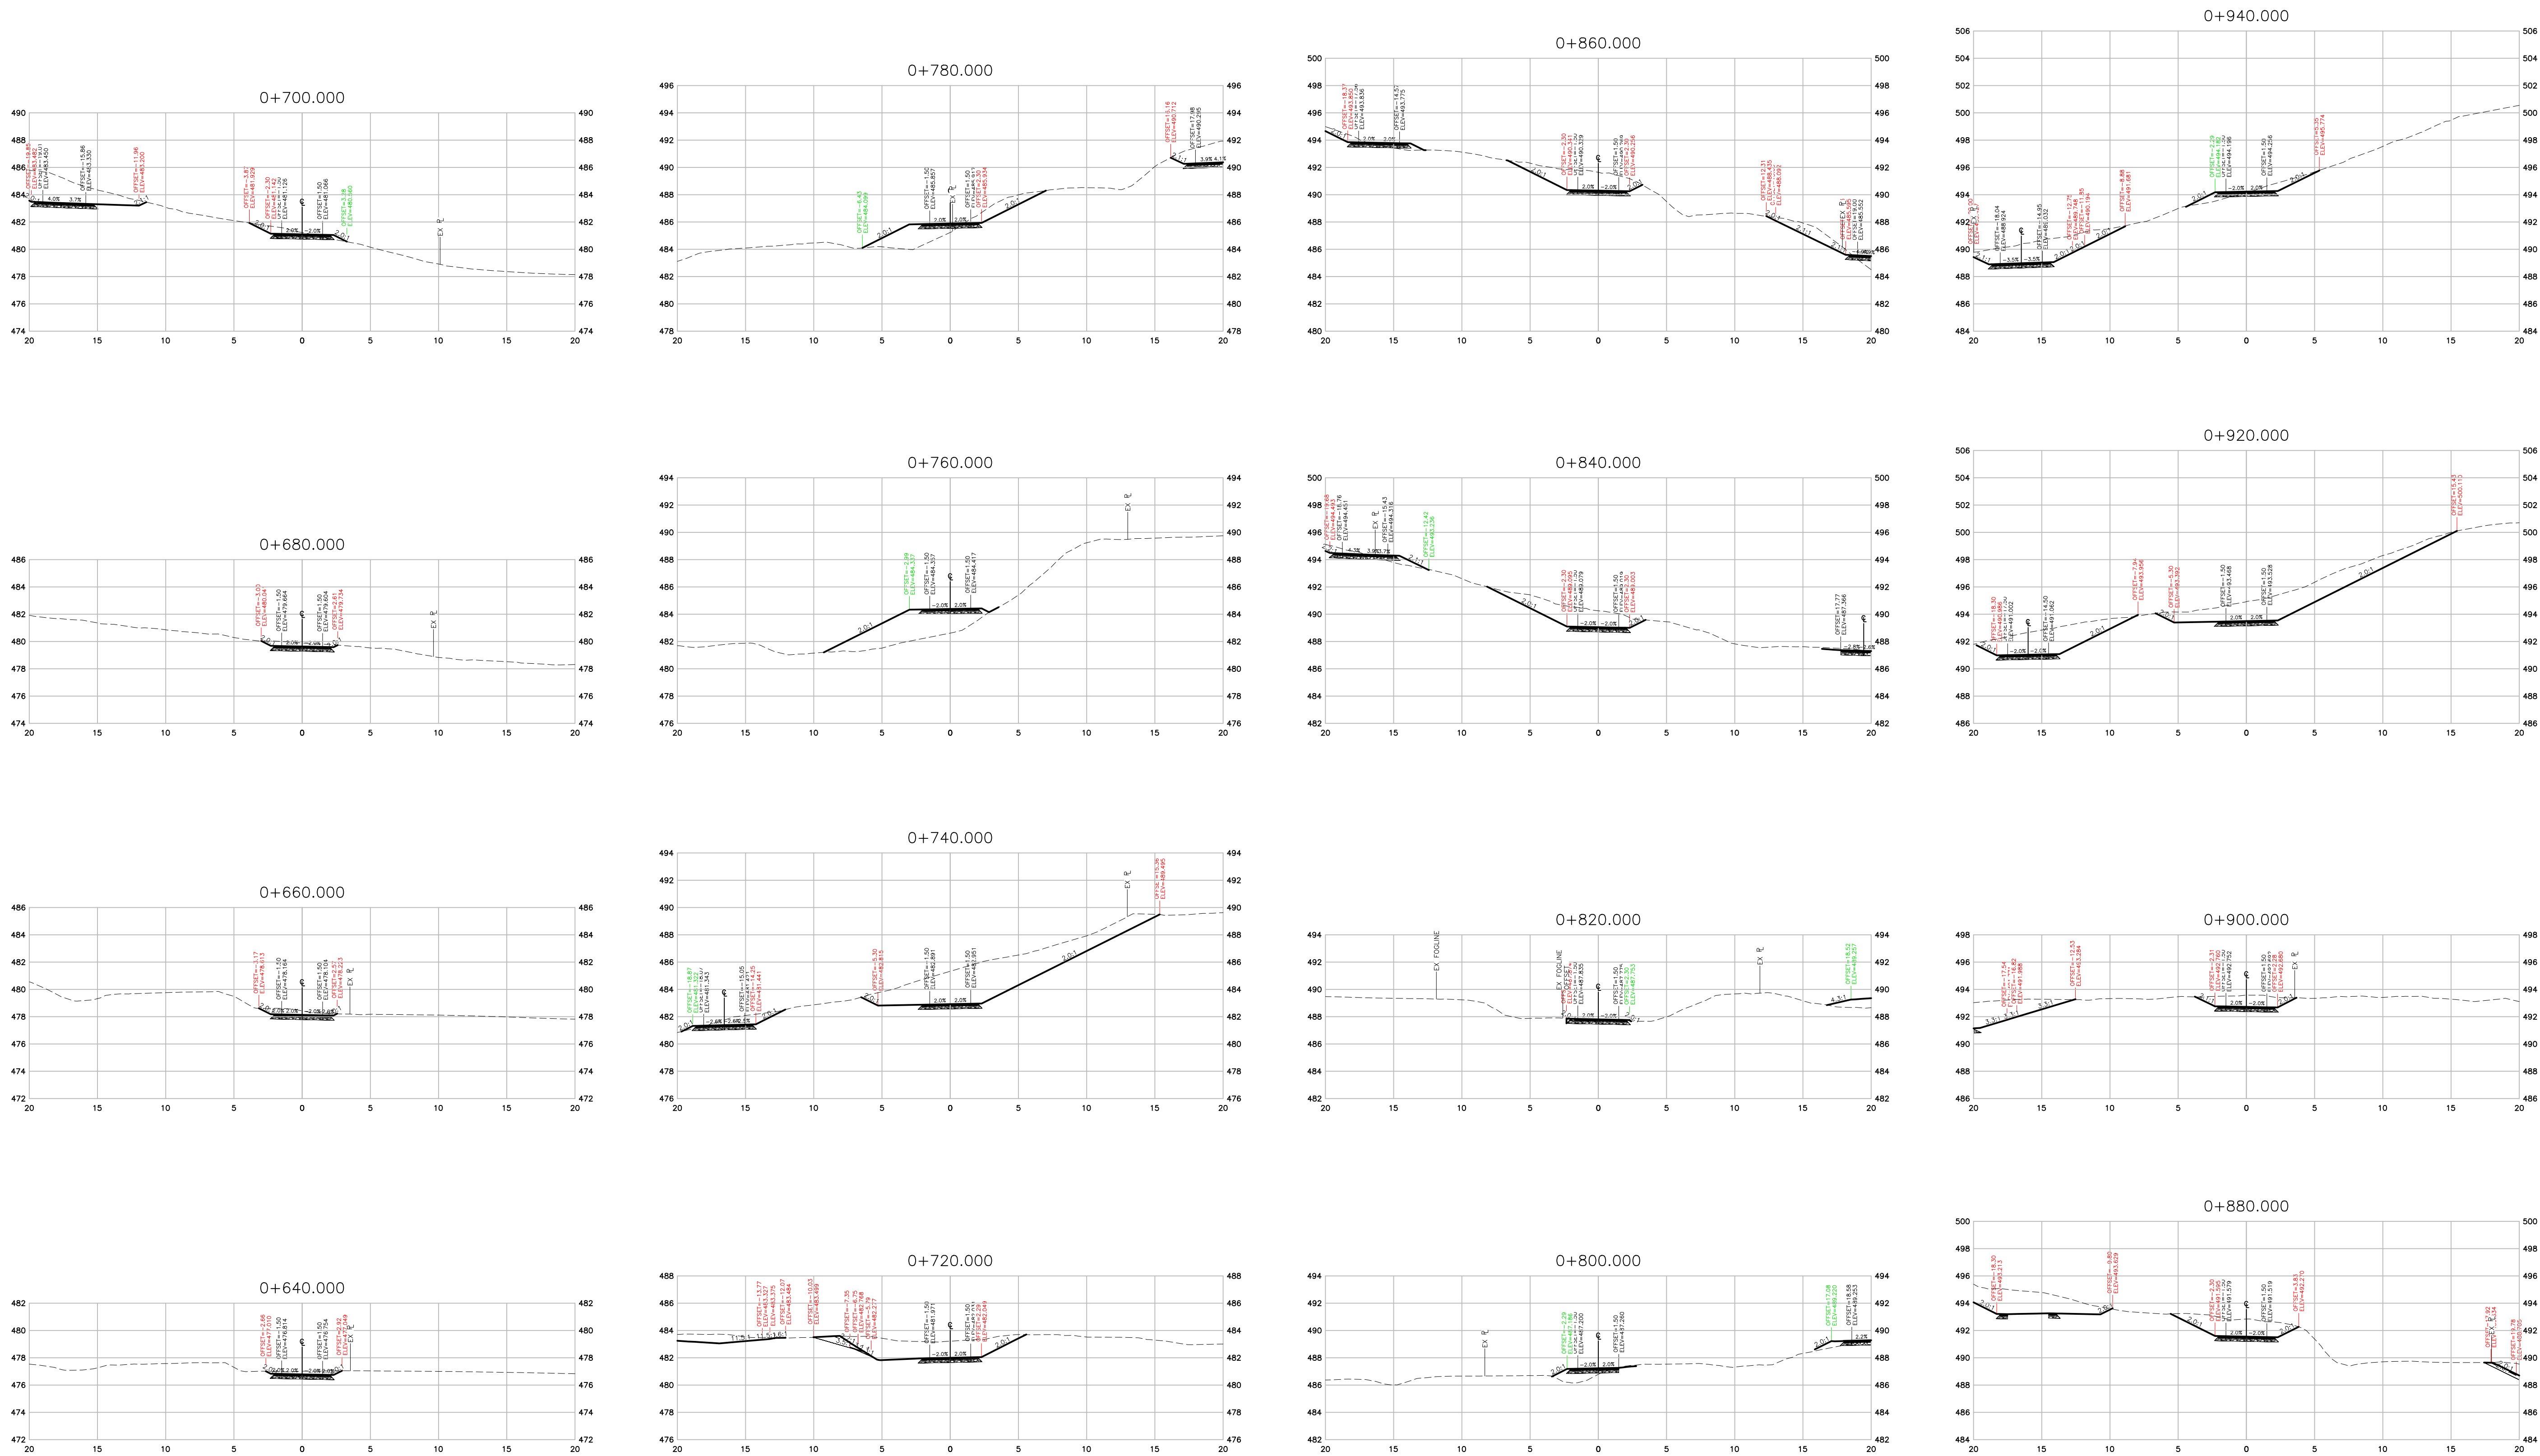

SECTIONS



THIS DRAWING AND DESIGN IS PROTECTED UNDER COPYRIGHT, AND ANY USE, REPRODUCTION OR REVISION IS STRICTLY PROHIBITED WITHOUT THE WRITTEN PERMISSION OF WSP. THE ENGINEER DOES NOT GUARANTEE THE ACCURACY OF THE INFORMATION PROVIDED BY OTHERS. THE DRAWINGS HAVE BEEN FORWARDED ONLY FOR GENERAL CONFORMANCE TO THE DRAWING STANDARDS AND INTENT OF THE DESIGN. THE ENGINEER DOES NOT ACCEPT RESPONSIBILITY FOR THEIR ACCURACY. PRIOR TO AND DURING CONSTRUCTION THE CONTRACTOR SHALL VERIFY THE LOCATIONS, DEPTHS, SIZES, CONDITIONS AND TYPES OF EXISTING UTILITIES ON THIS DRAWING (INCLUDING UNDERGROUND, SURFICIAL AND OVERHEAD) AS WELL AS UTILITIES NOT SO SHOWN. ANY DISCREPANCIES FOUND SHALL BE REPORTED IMMEDIATELY TO THE ENGINEER. THE CONTRACTOR WILL BE RESPONSIBLE FOR ANY AND ALL DAMAGE TO UTILITIES.

















"NOT FOR CONSTRUCTION"
FOR REVIEW 2021-02-17

DATE	REV	DESCRIPTION	BY	APPR.	DATE	REV	DESCRIPTION	BY	APPR.
2021-02-17	A	FOR REVIEW	AIP	AK					

SCALE 1:250
DATE 2021-02-17
APPROVED AK
DESIGN BY VN
DRAWN BY VN
CHECKED BY AK

wsp
#1-3772, 4TH AVENUE, SMITHERS, BC, V0J 2N0
PHONE (250) 847-1913
MINISTRY OF TRANSPORTATION AND INFRASTRUCTURE
CYCLE 16 DETAILED DESIGN - PHASE 1
SECTIONS STA 0+640 TO 0+940

REV. No. A
PROJECT No. 201-11400-01
DRAWING No. 014

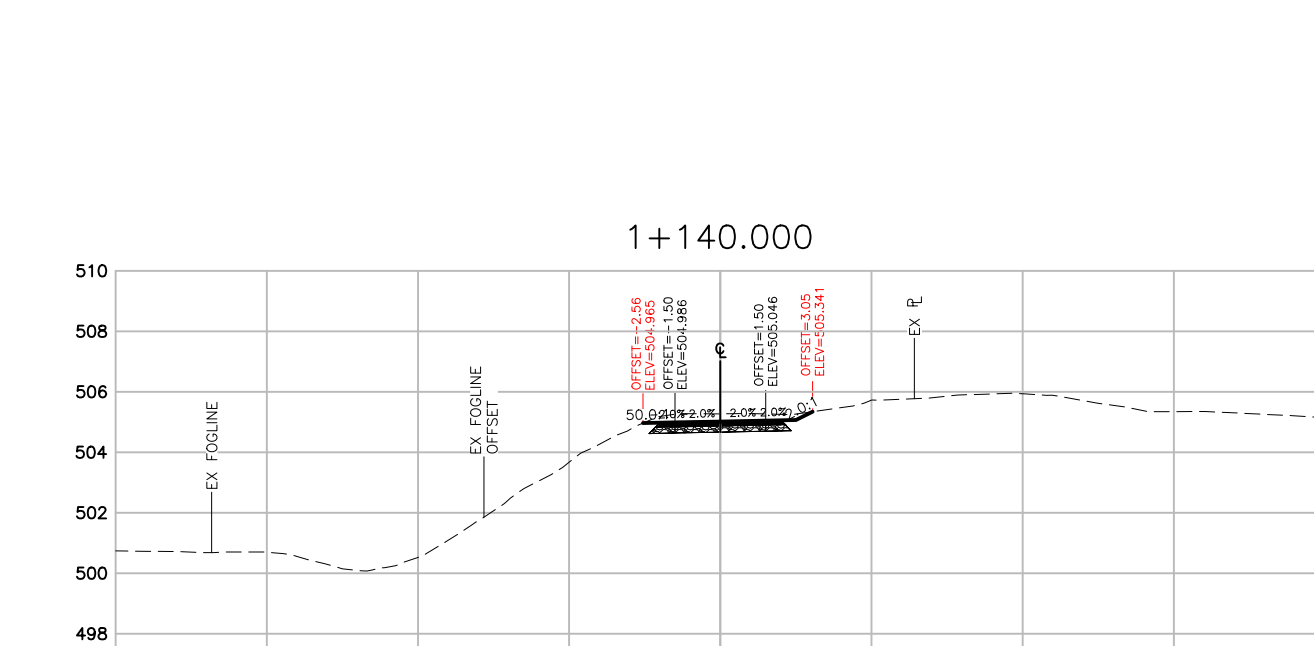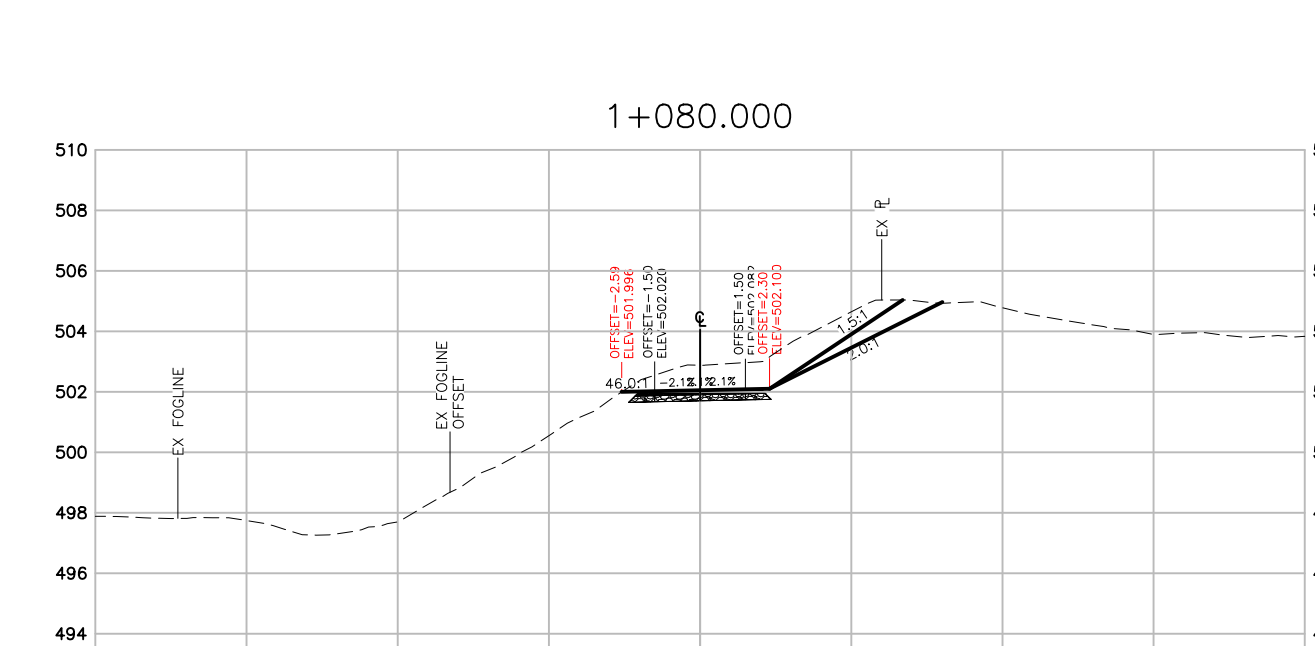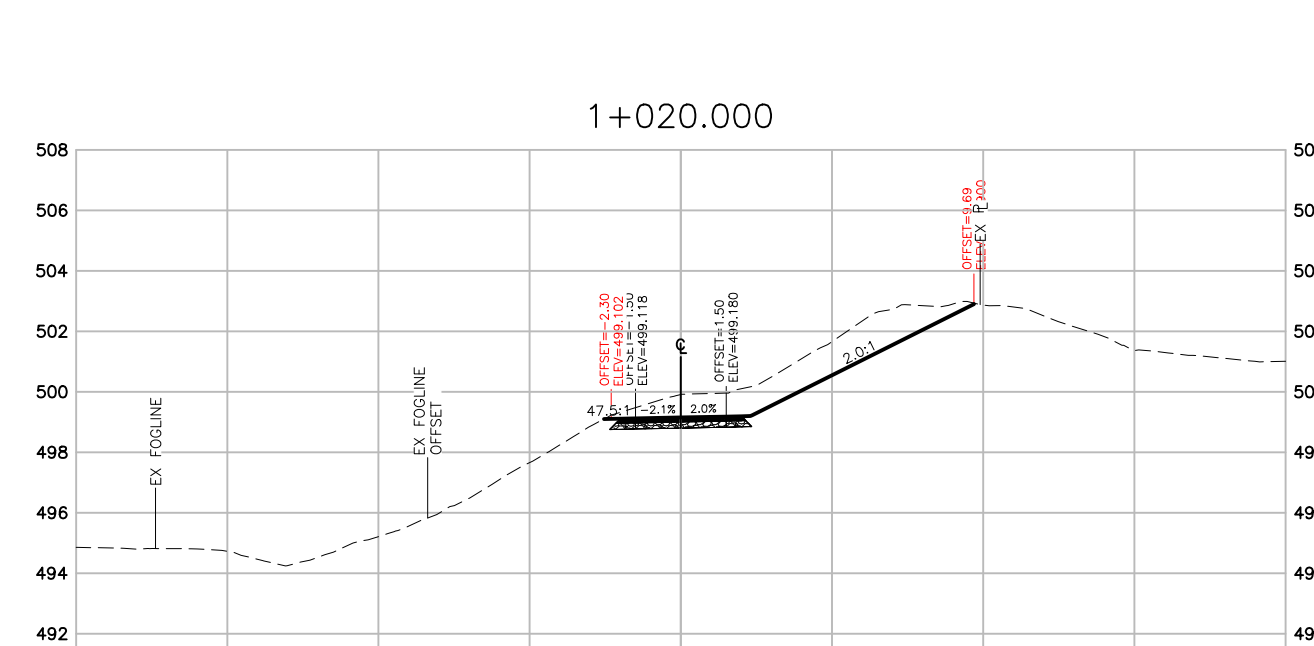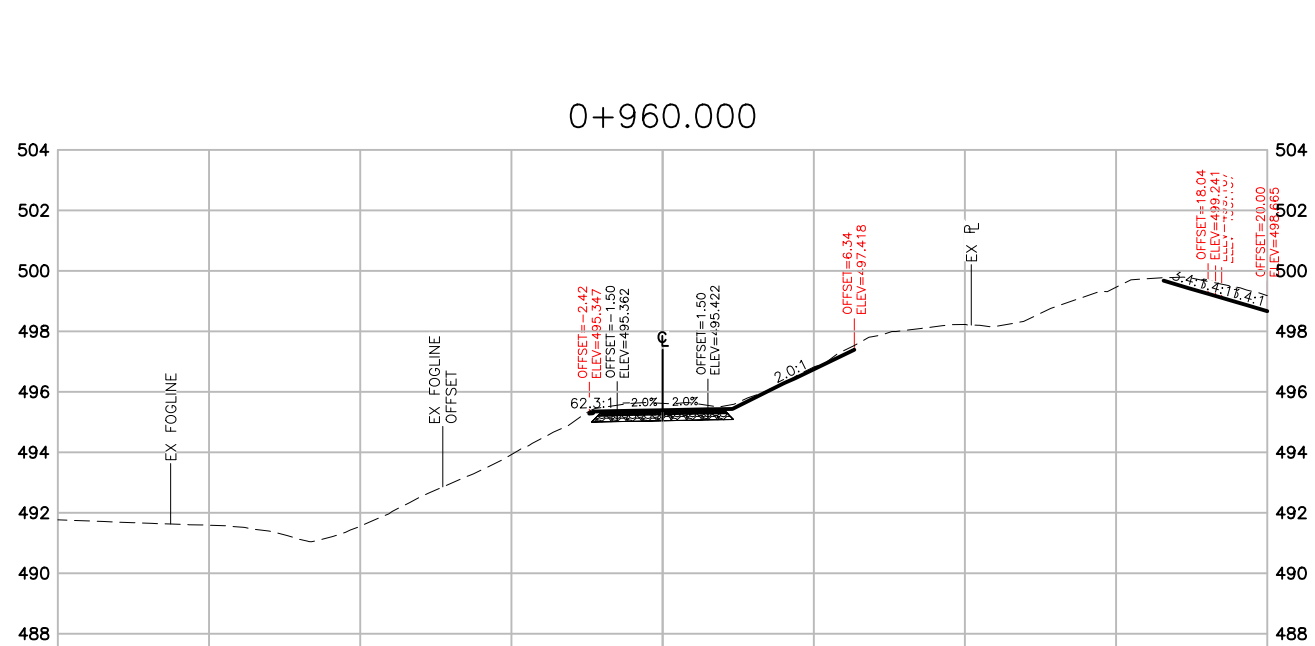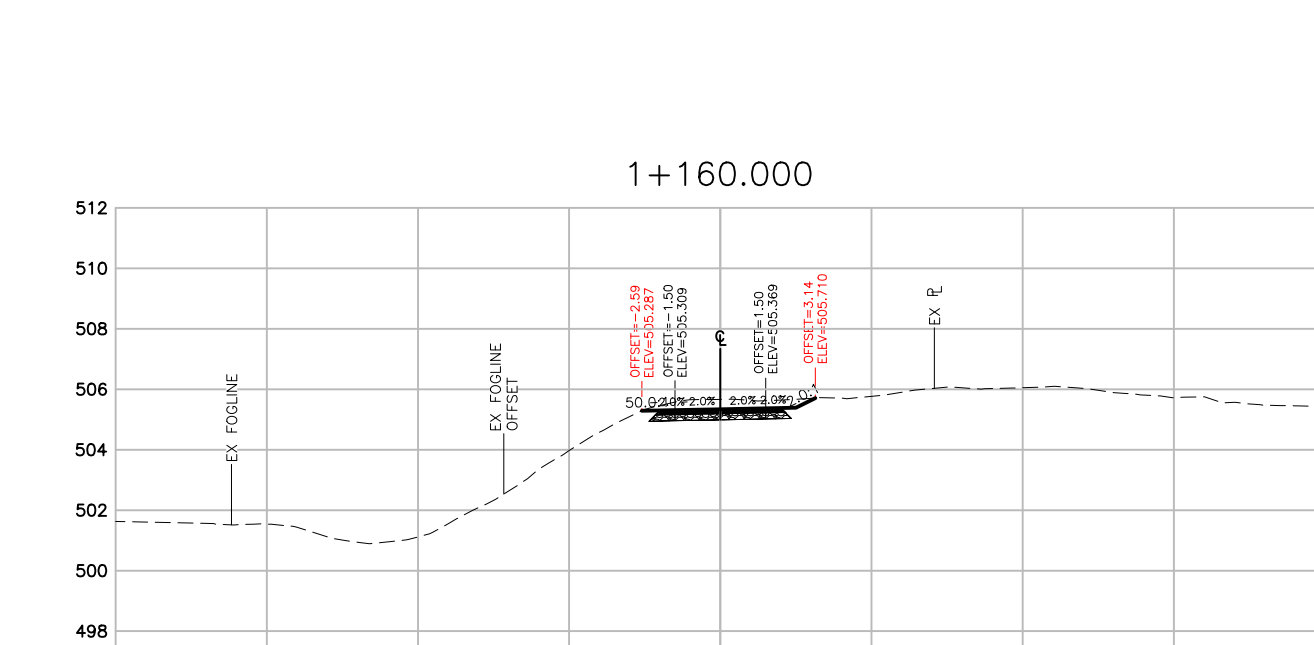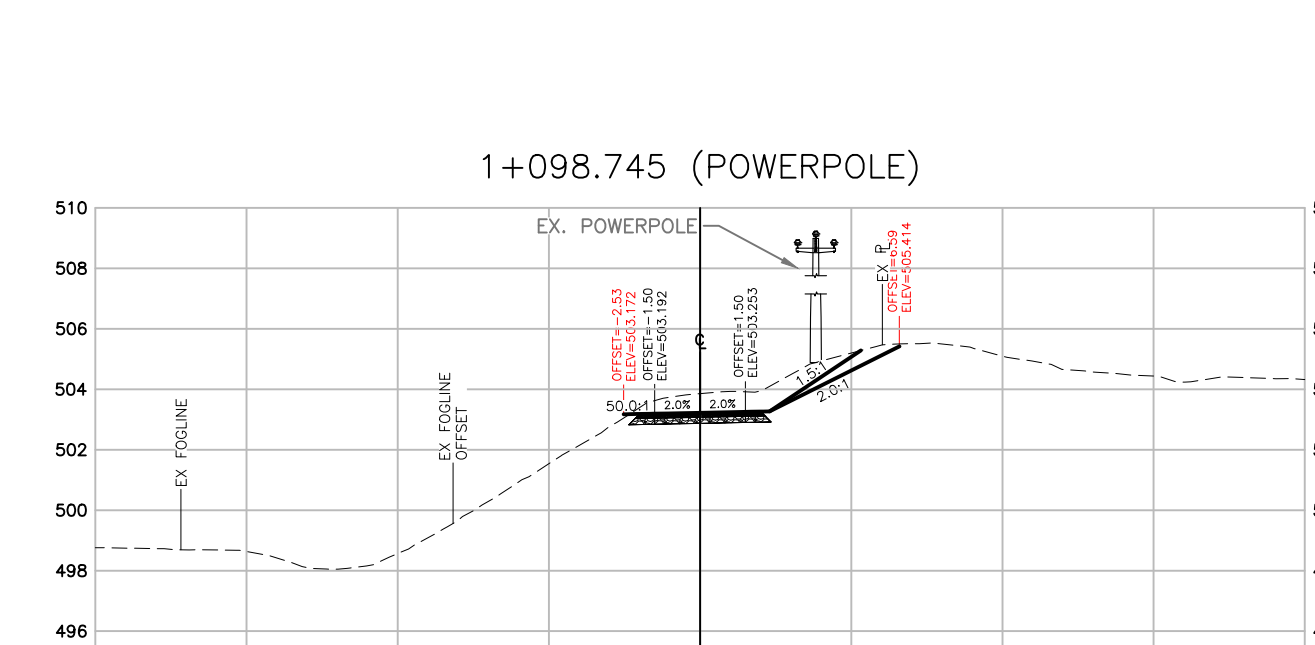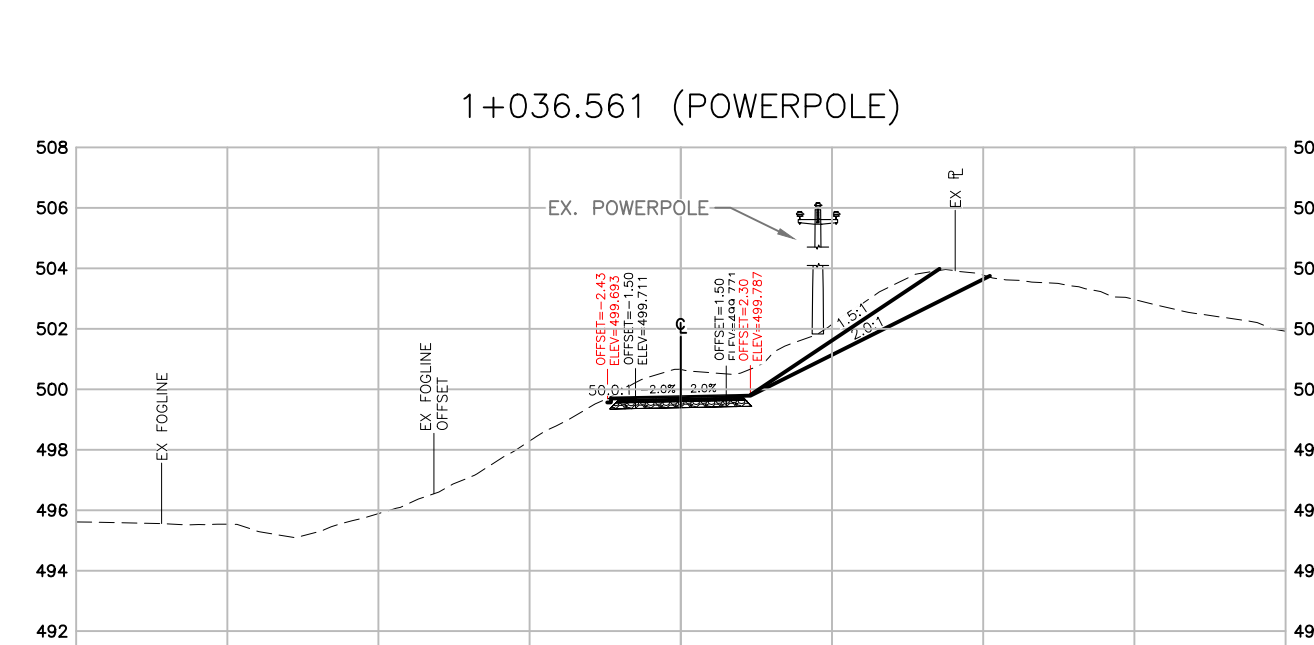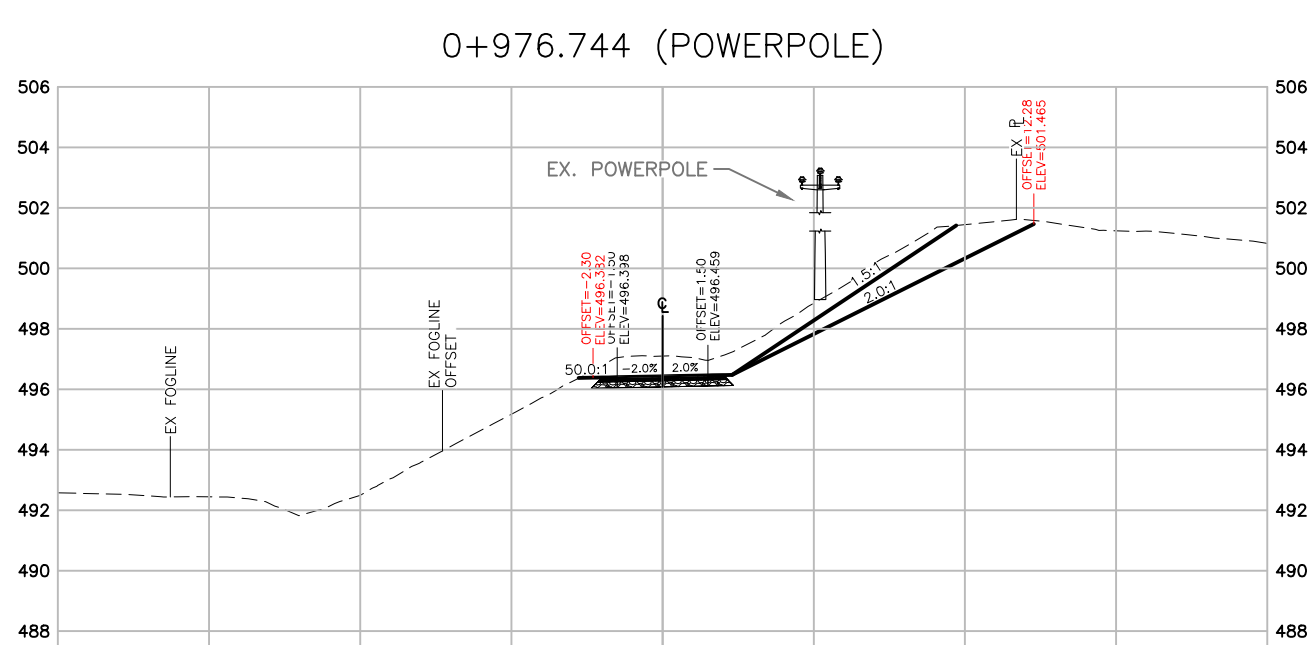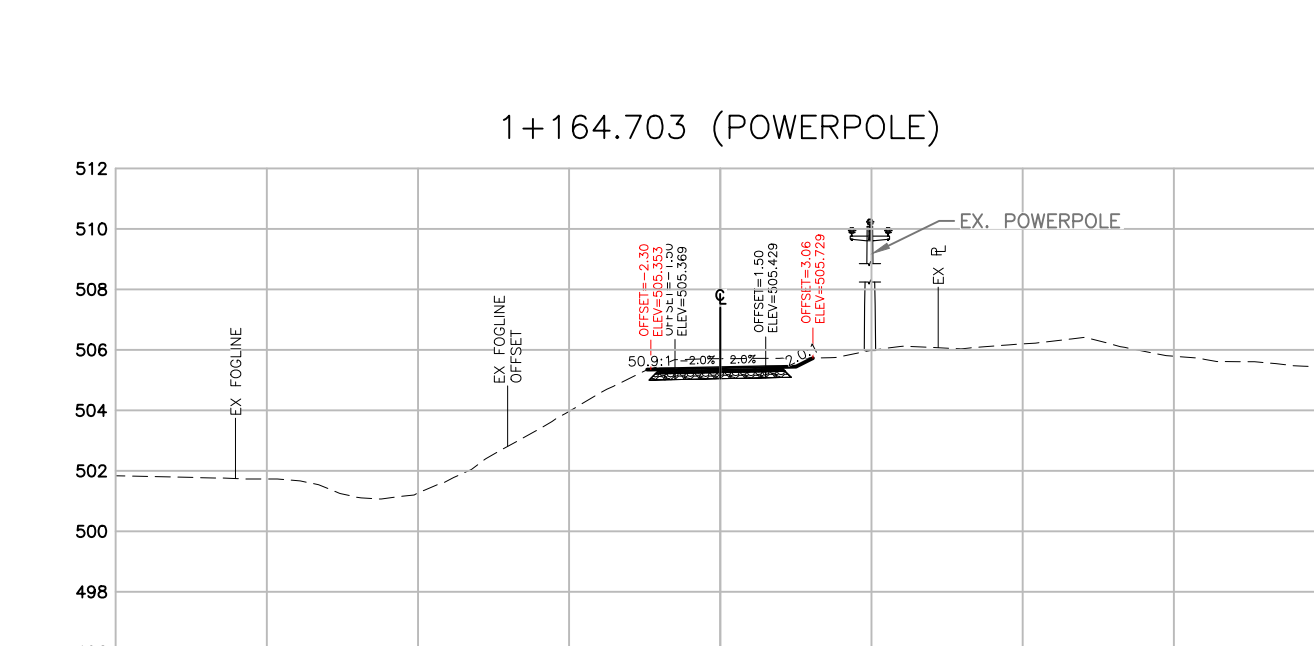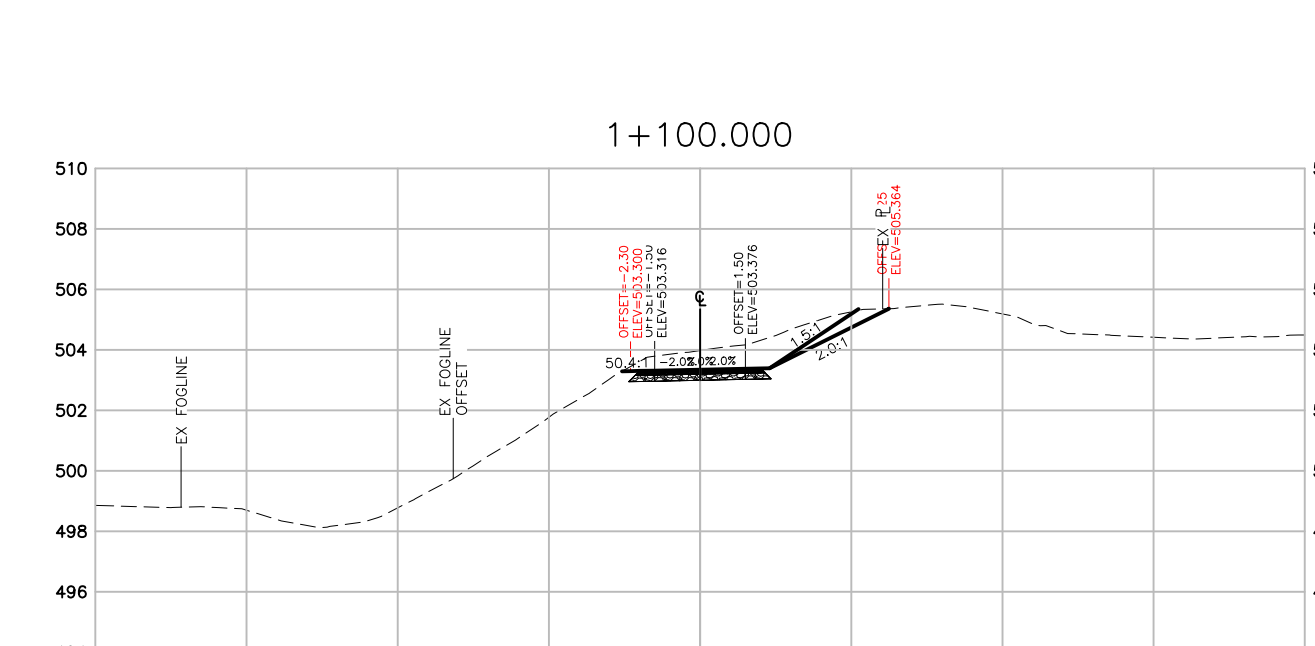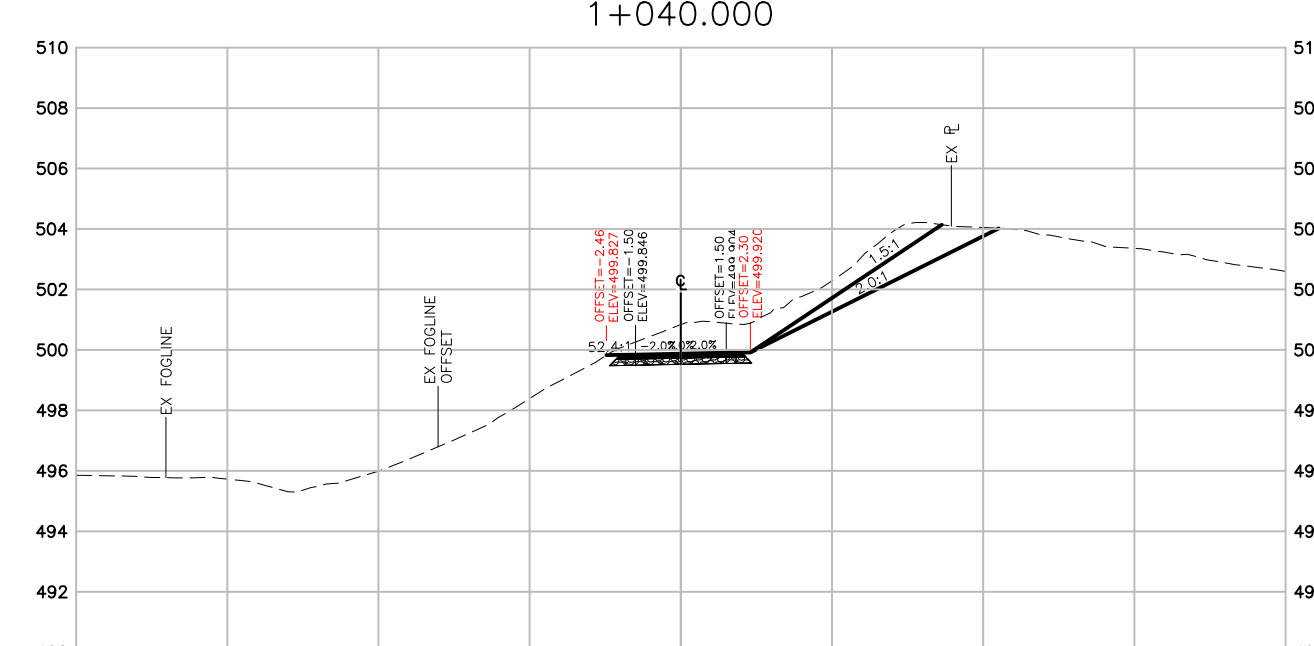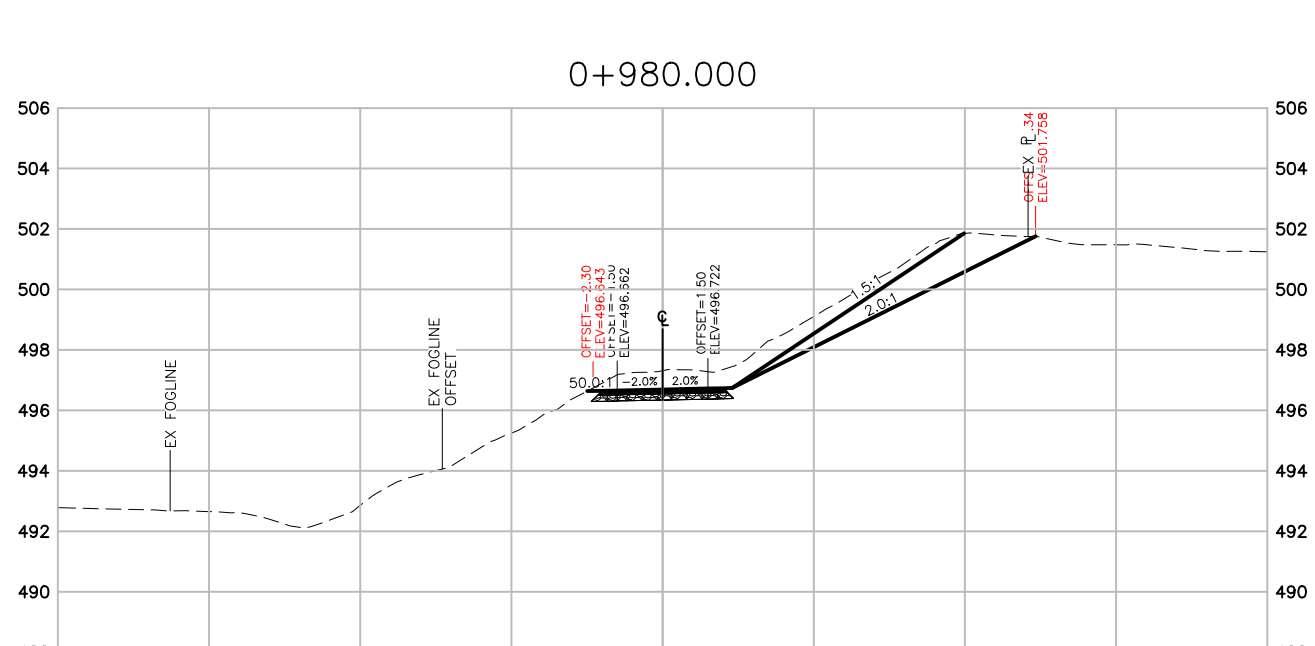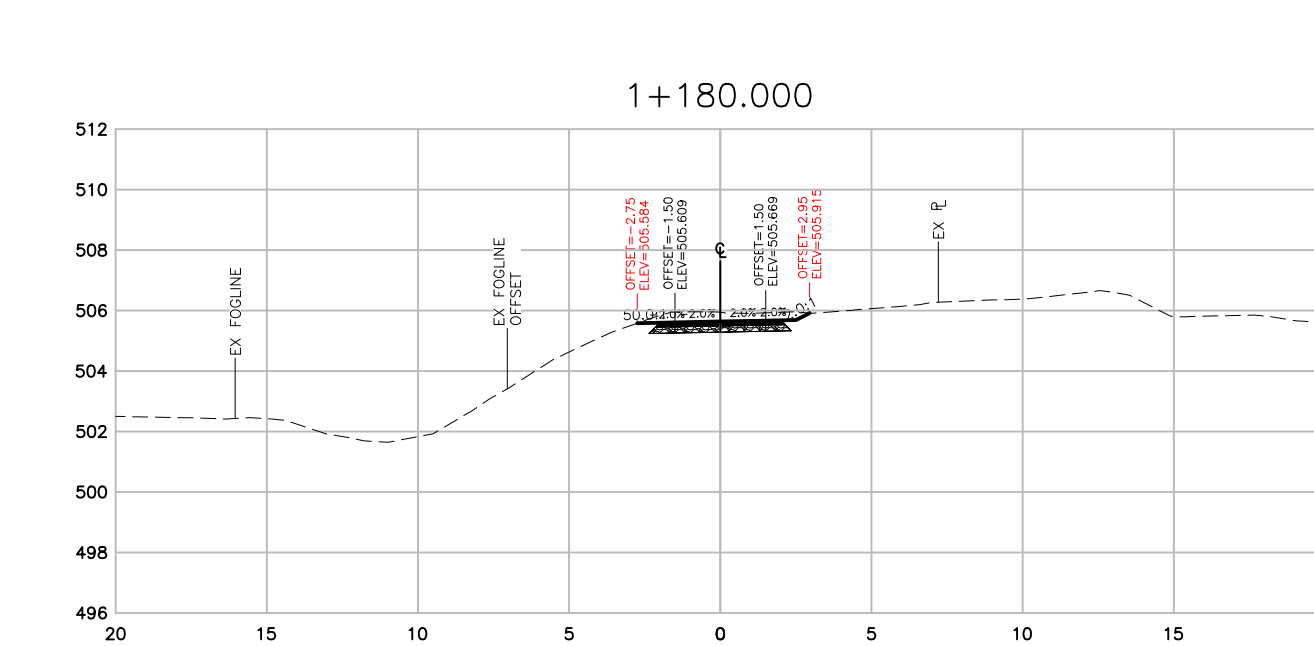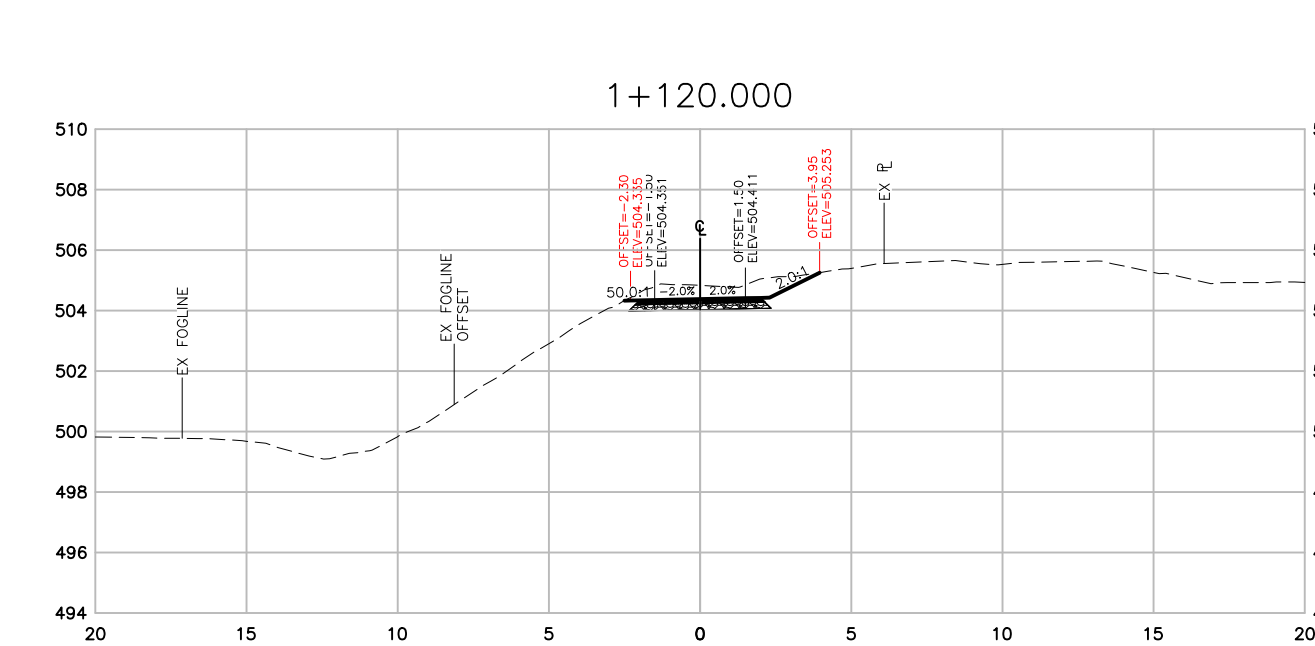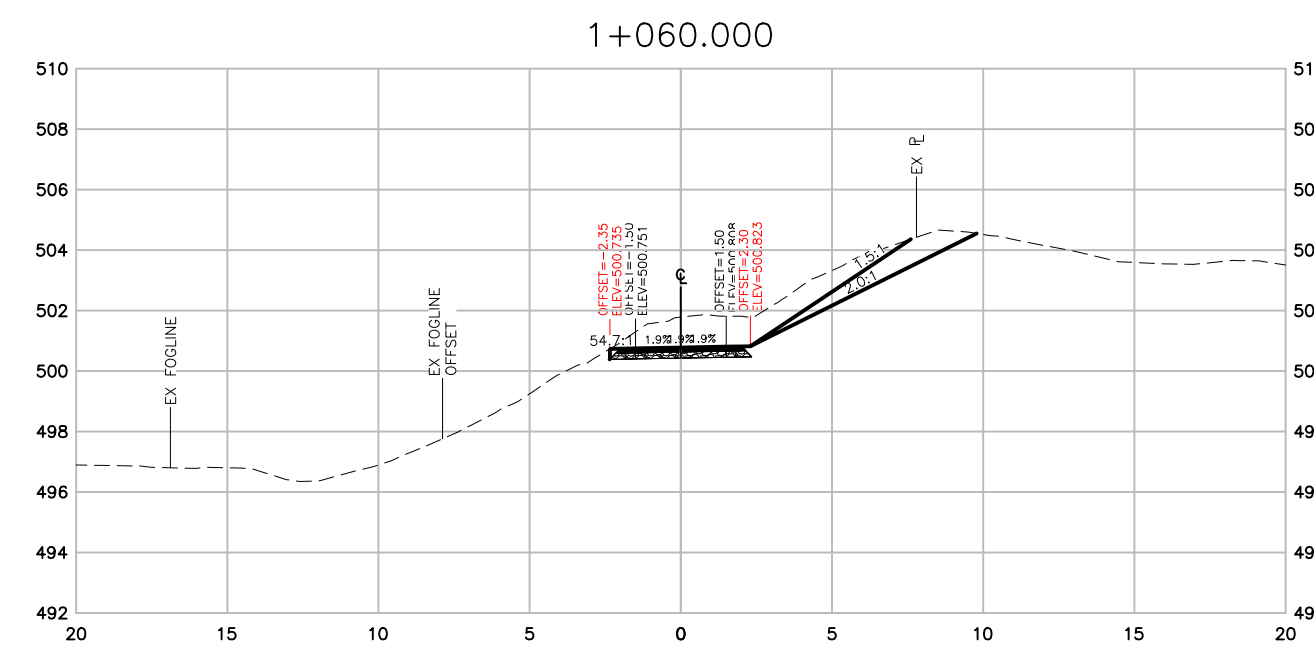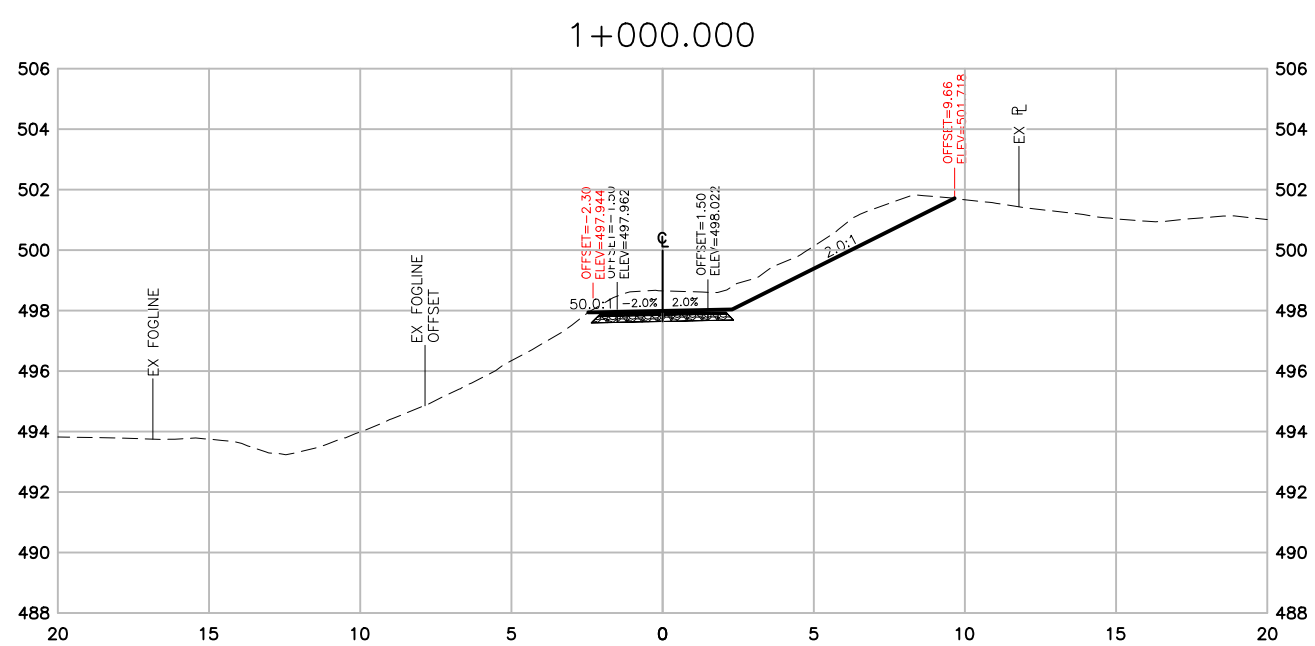

SECTIONS



THIS DRAWING AND DESIGN IS PROTECTED UNDER COPYRIGHT, AND ANY USE, REPRODUCTION OR REVISION IS STRICTLY PROHIBITED WITHOUT THE WRITTEN PERMISSION OF WSP. THE ENGINEER DOES NOT GUARANTEE THE ACCURACY OF THE INFORMATION PROVIDED BY OTHERS. THE DRAWINGS HAVE BEEN PREPARED ONLY FOR GENERAL CONFORMANCE TO THE DRAWING STANDARDS AND INTENT OF THE DESIGN. THE ENGINEER DOES NOT ACCEPT RESPONSIBILITY FOR THEIR ACCURACY. PRIOR TO AND DURING CONSTRUCTION THE CONTRACTOR SHALL VERIFY THE LOCATION, DEPTH, SIZE, CONDITION AND TYPE OF EXISTING UTILITIES ON THIS DRAWING (INCLUDING UNDERGROUND, SURFICIAL AND OVERHEAD) AS WELL AS UTILITIES NOT SO SHOWN. ANY DISCREPANCIES FOUND SHALL BE REPORTED IMMEDIATELY TO THE ENGINEER. THE CONTRACTOR WILL BE RESPONSIBLE FOR ANY AND ALL DAMAGE TO UTILITIES.

"NOT FOR CONSTRUCTION"
FOR REVIEW 2021-02-17

DATE	REV	DESCRIPTION	BY	APPR.	DATE	REV	DESCRIPTION	BY	APPR.
2021-02-17	A	FOR REVIEW	AIP	AK					

SCALE 1:250
DATE 2021-02-17
APPROVED AK
DESIGN BY VN
DRAWN BY VN
CHECKED BY AK


wsp
#1-3772, 4TH AVENUE, SMITHERS, BC, V0J 2N0
PHONE (250) 847-1913
MINISTRY OF TRANSPORTATION AND INFRASTRUCTURE
CYCLE 16 DETAILED DESIGN - PHASE 1
SECTIONS STA 0+960 TO 1+200

REV. No. A
PROJECT No. 201-11400-01
DRAWING No. 015





















N:\201-11400-01 Cycle 16 Tran\03 Ccd\201-11400-01 WD2 SECTIONS.dwg Plotted 19 February 2021

THIS DRAWING AND DESIGN IS PROTECTED UNDER COPYRIGHT, AND ANY USE, REPRODUCTION OR REVISION IS STRICTLY PROHIBITED WITHOUT THE WRITTEN PERMISSION OF WSP. THE ENGINEER DOES NOT GUARANTEE THE ACCURACY OF THE INFORMATION PROVIDED BY OTHERS. THE DRAWINGS HAVE BEEN PREPARED ONLY FOR GENERAL CONFORMANCE TO THE DRAWING STANDARDS AND INTENT OF THE DESIGN. THE ENGINEER DOES NOT ACCEPT RESPONSIBILITY FOR THEIR ACCURACY. PRIOR TO AND DURING CONSTRUCTION THE CONTRACTOR SHALL VERIFY THE LOCATIONS, DEPTHS, SIZES, CONDITIONS AND TYPES OF EXISTING UTILITIES ON THIS DRAWING (INCLUDING UNDERGROUND, SURFICIAL AND OVERHEAD) AS WELL AS UTILITIES NOT SO SHOWN. ANY DISCREPANCIES FOUND SHALL BE REPORTED IMMEDIATELY TO THE ENGINEER. THE CONTRACTOR WILL BE RESPONSIBLE FOR ANY AND ALL DAMAGE TO UTILITIES.

DATE	REV	DESCRIPTION	BY	APPR.	DATE	REV	DESCRIPTION	BY	APPR.
2021-02-17	A	FOR REVIEW	AIP	AK					

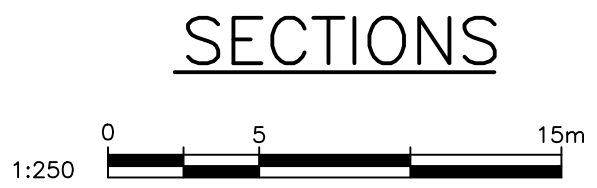

SECTIONS

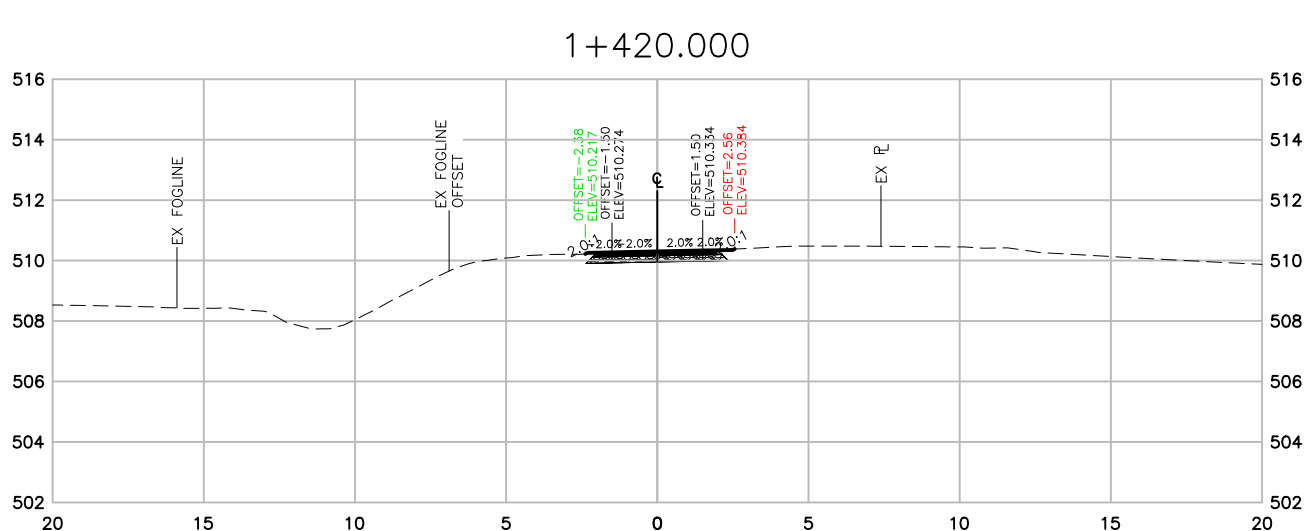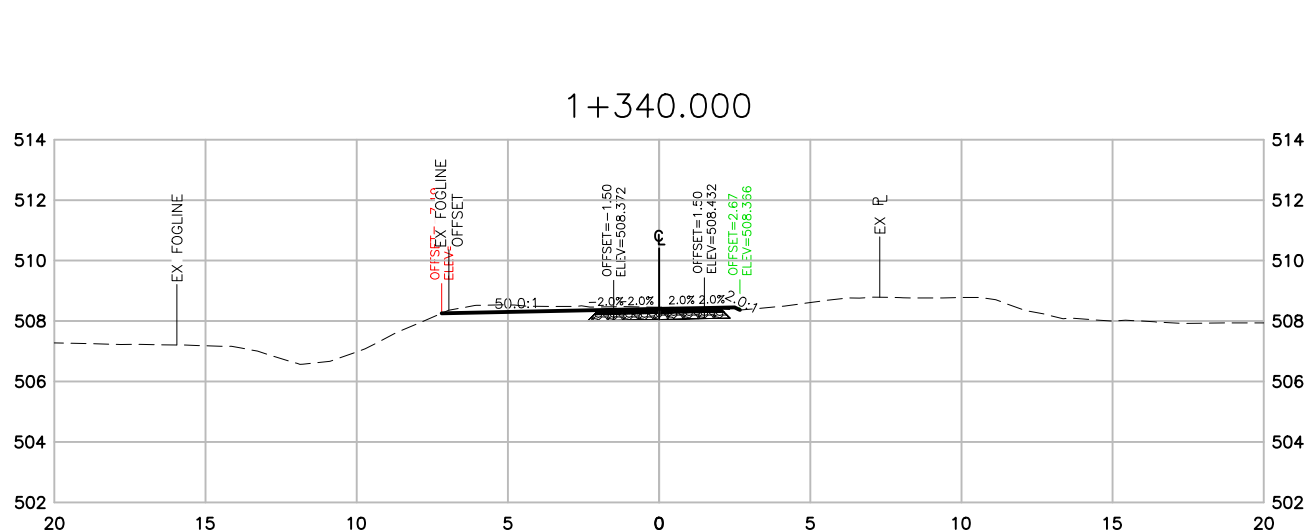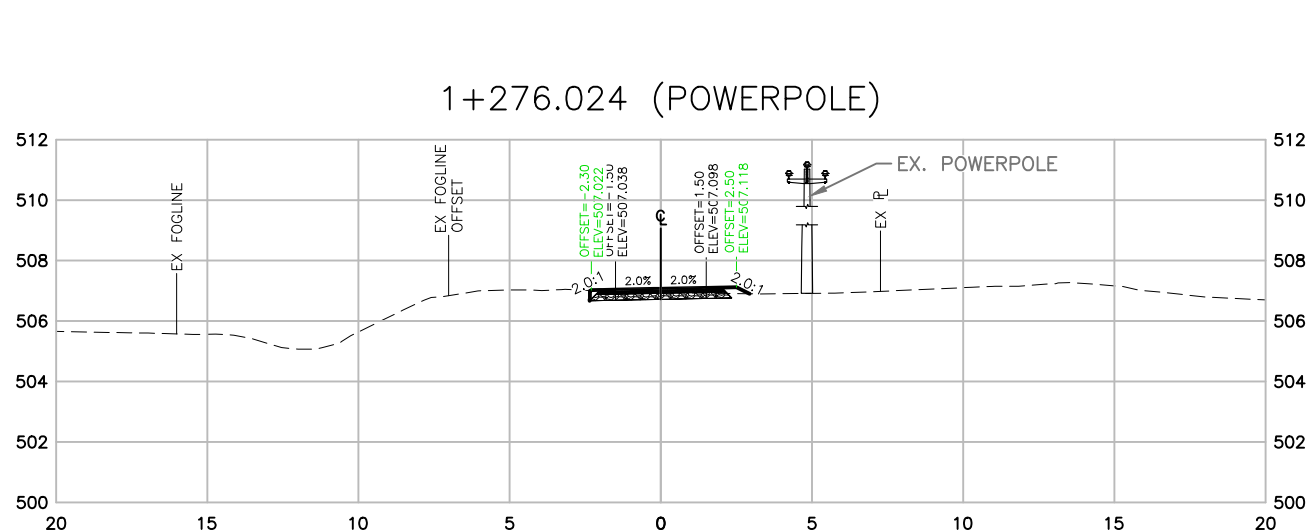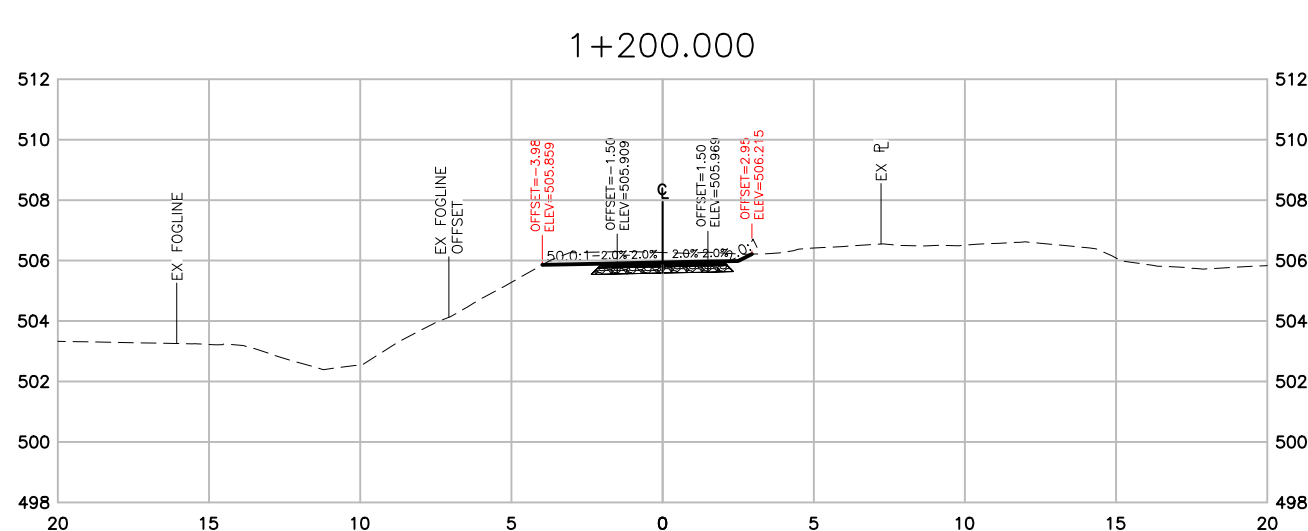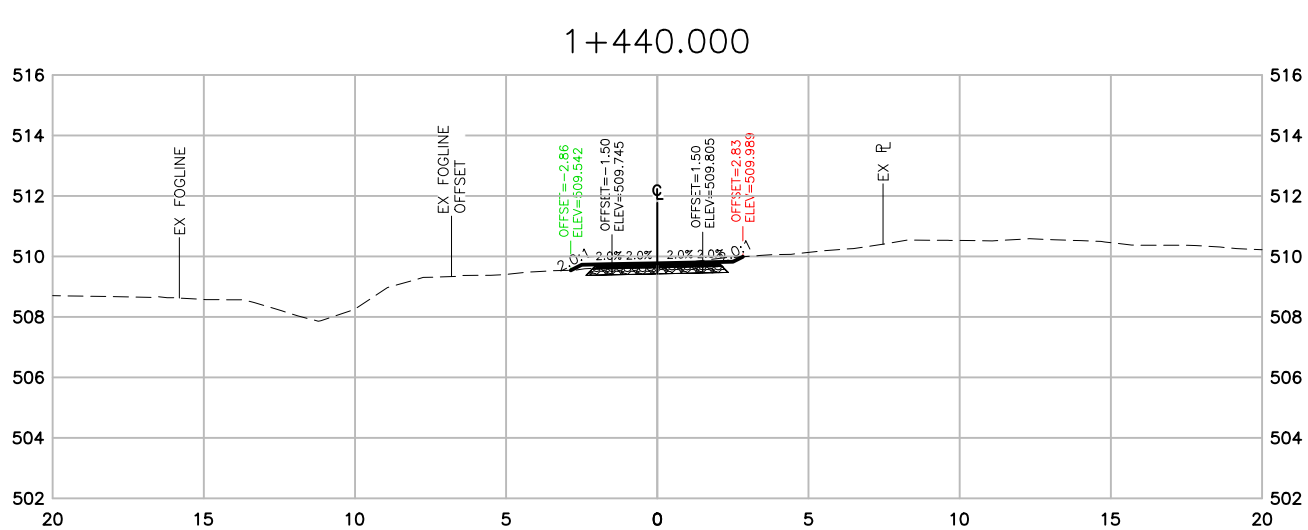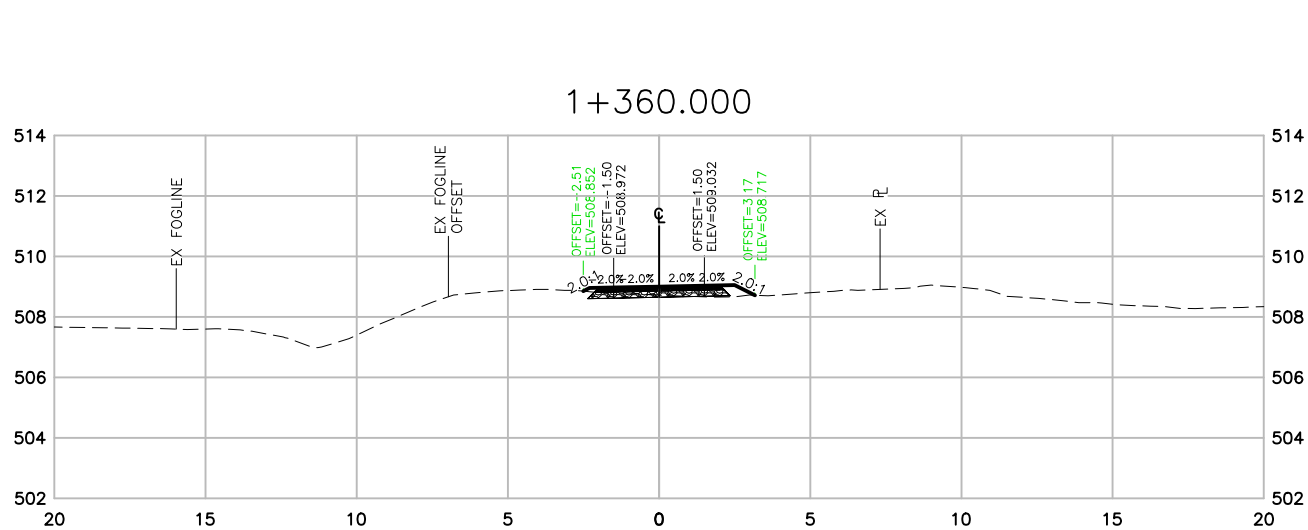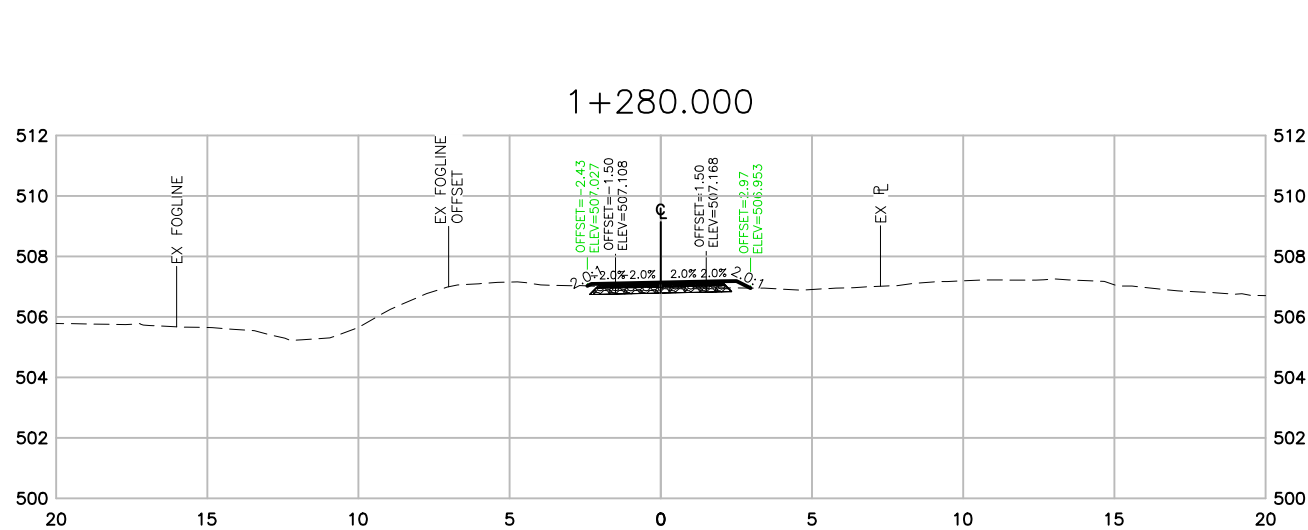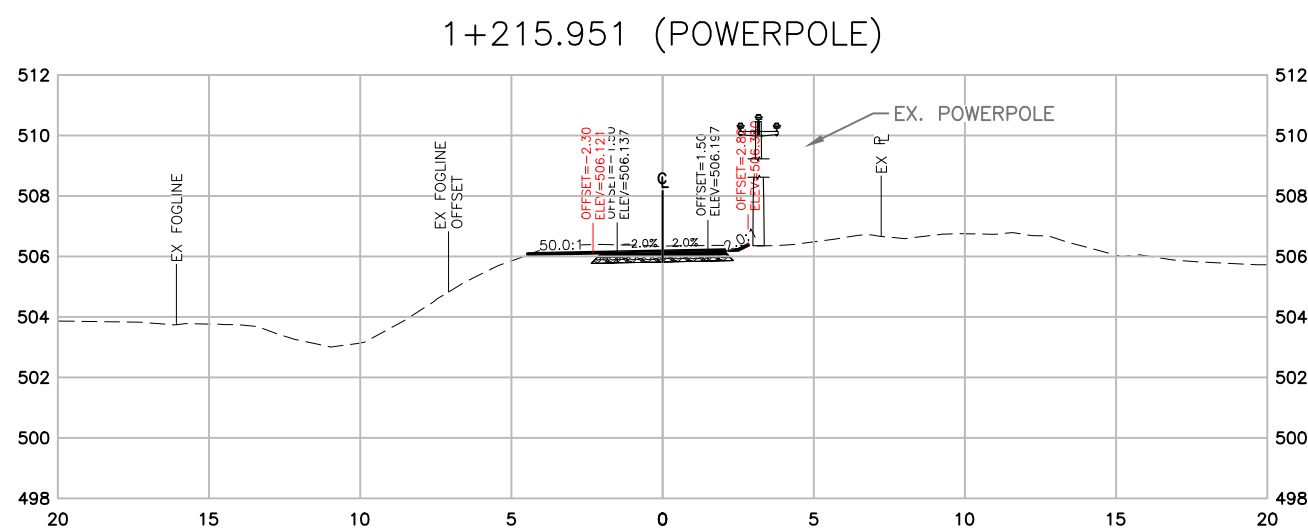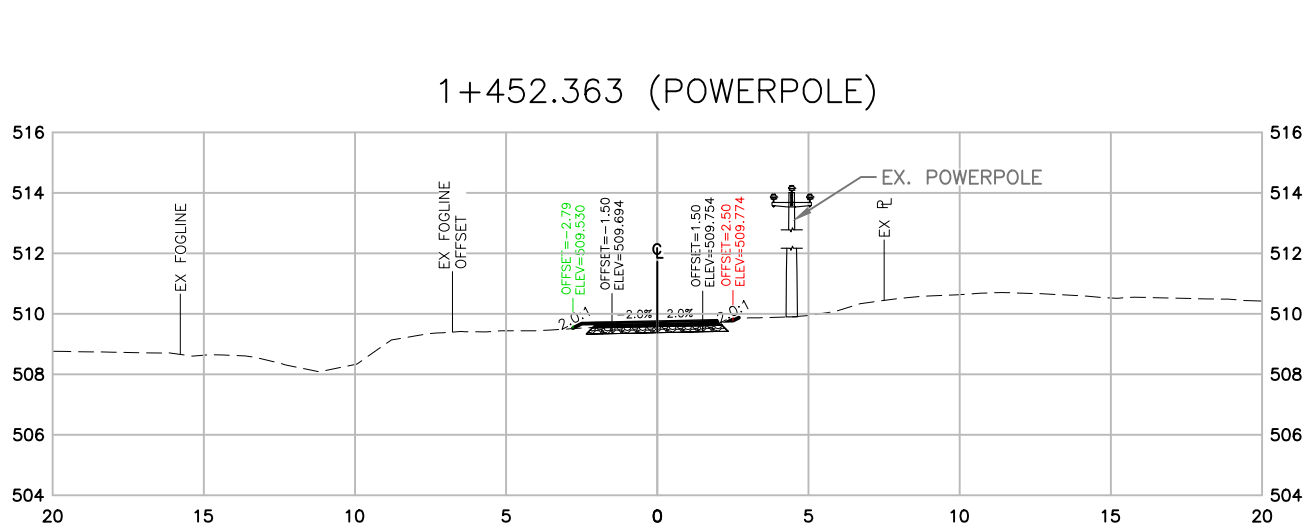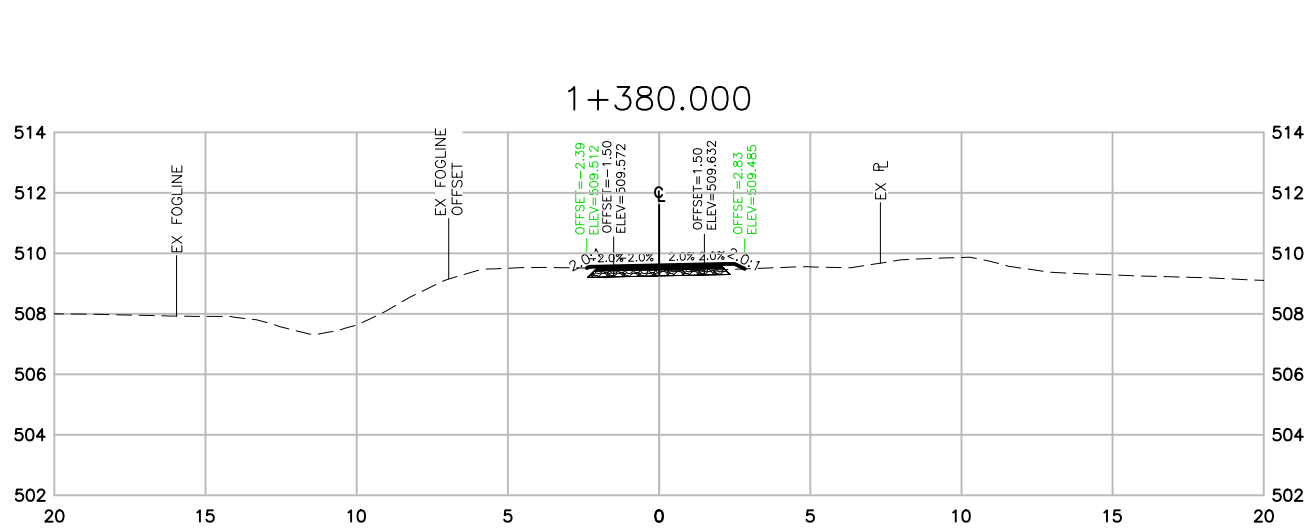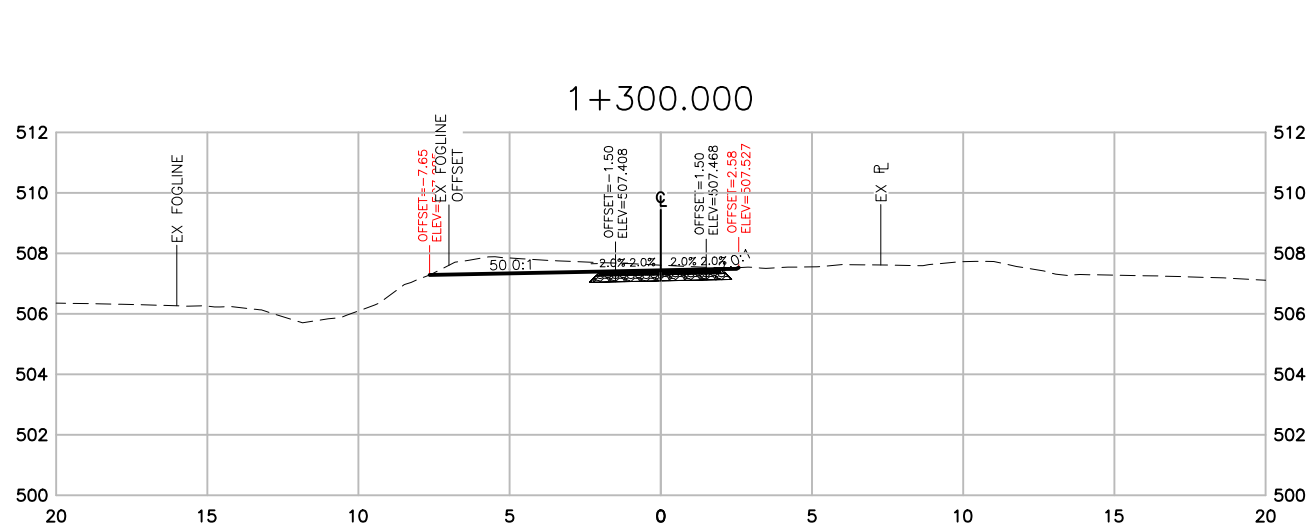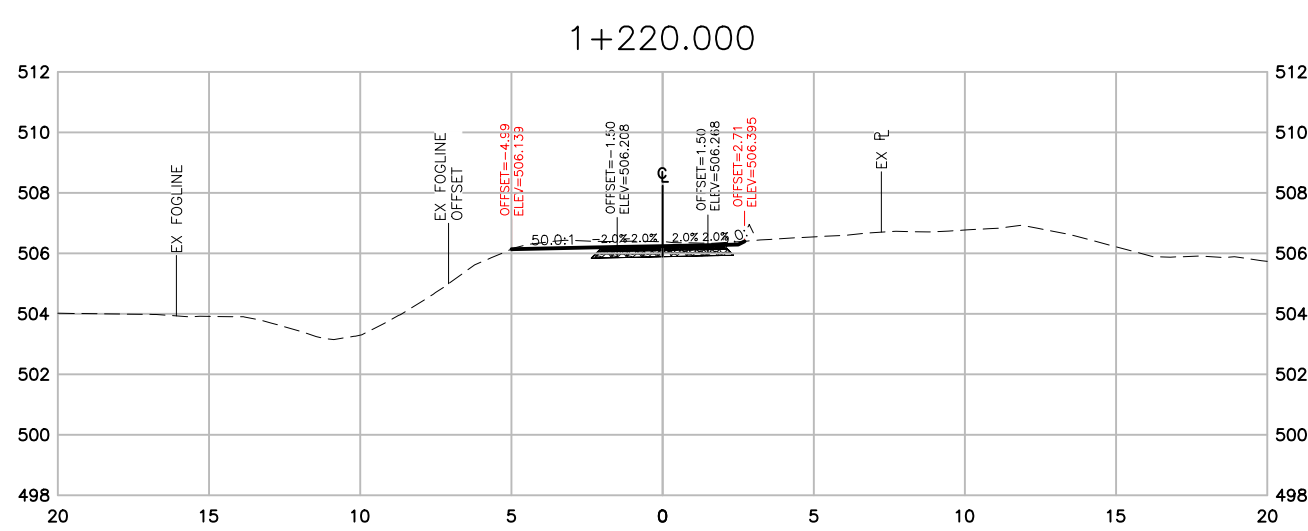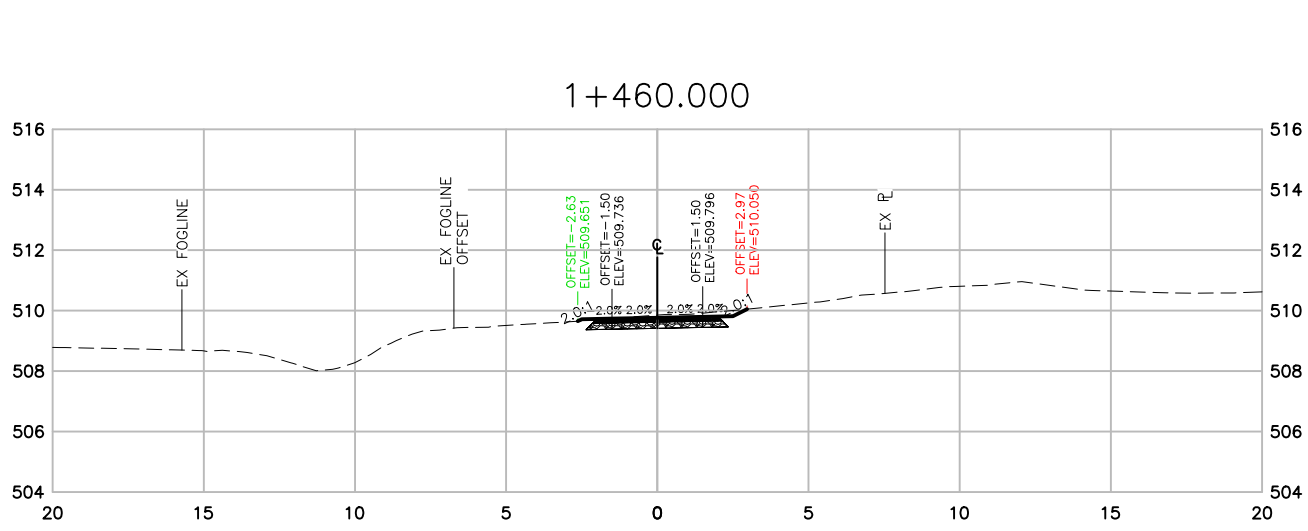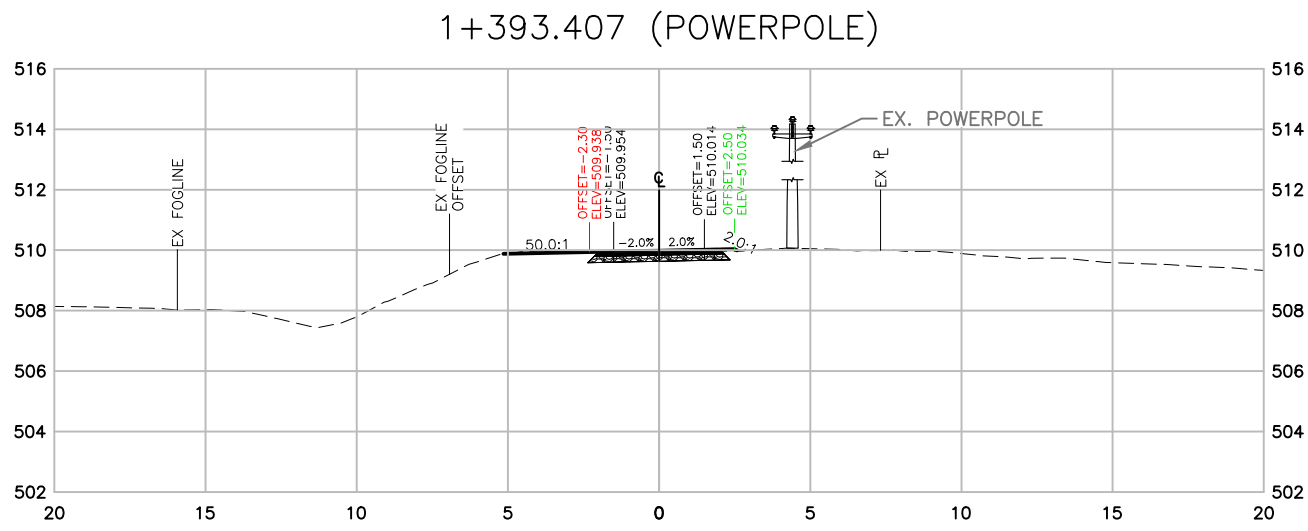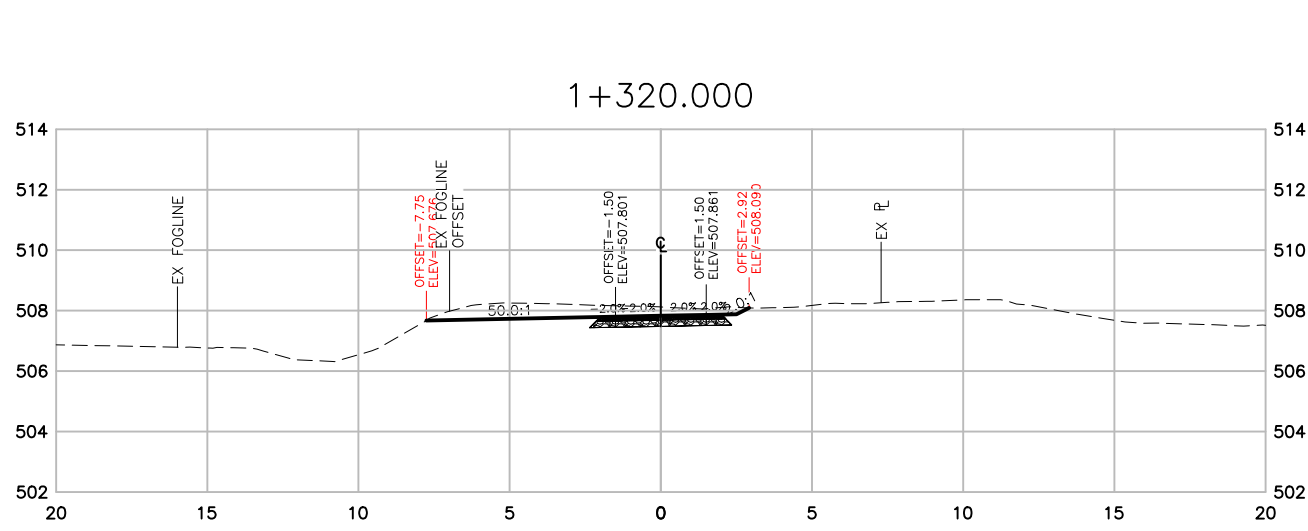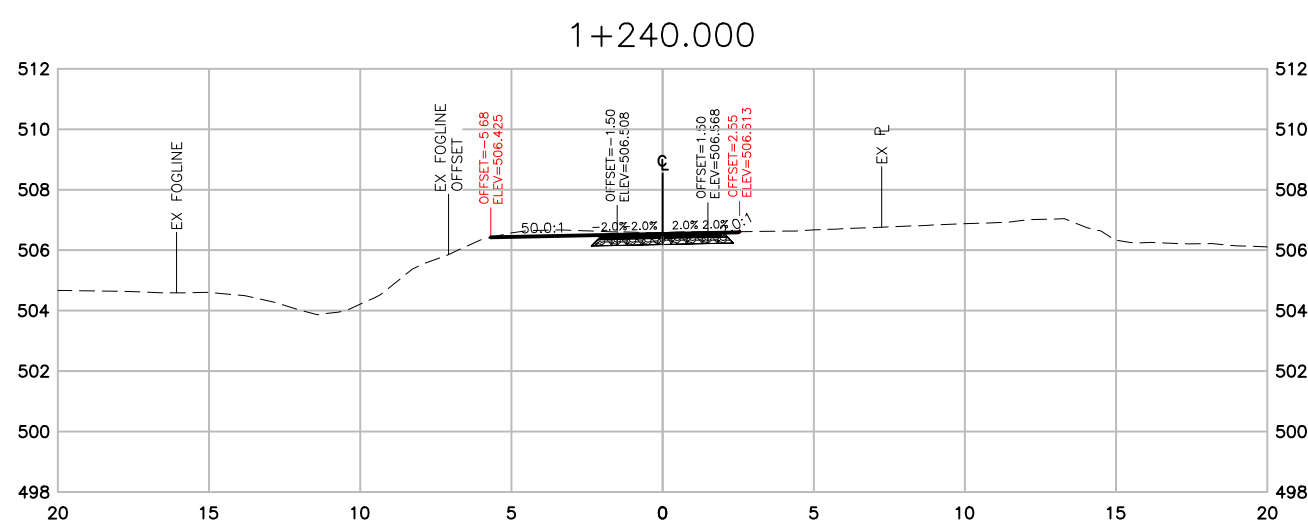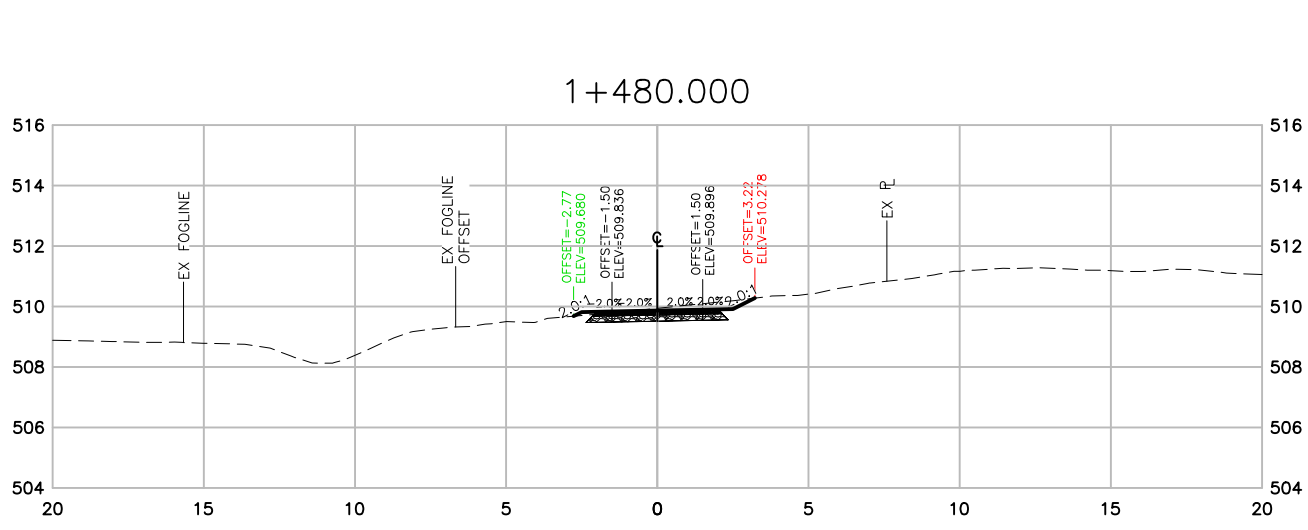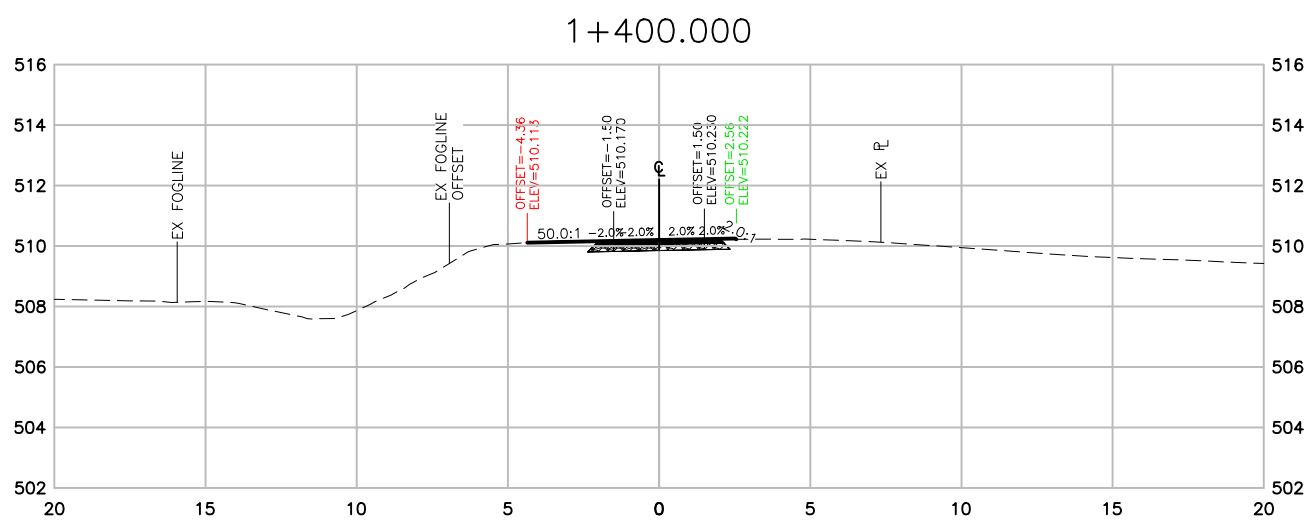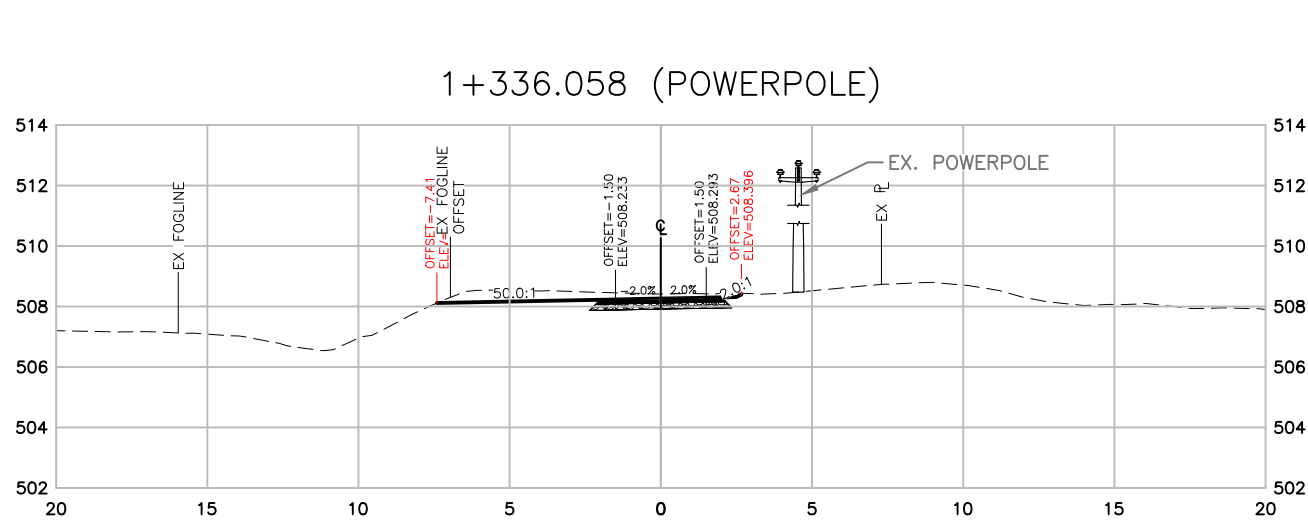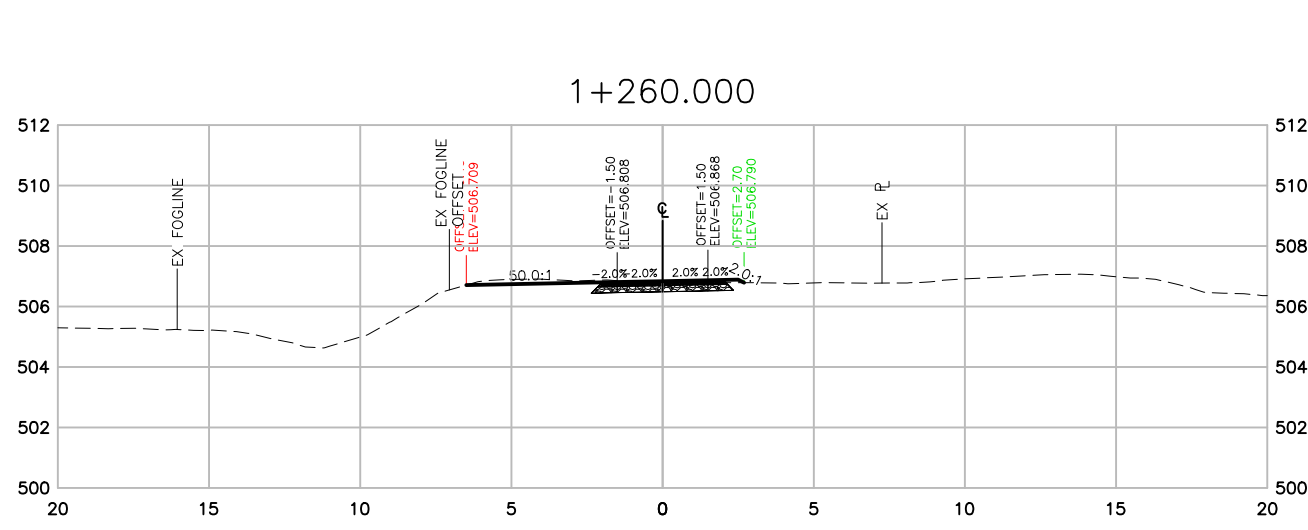

"NOT FOR CONSTRUCTION"
FOR REVIEW 2021-02-17

SCALE 1:250
DATE 2021-02-17
APPROVED AK
DESIGN BY VN
DRAWN BY VN
CHECKED BY AK


wsp
#1-3772, 4TH AVENUE, SMITHERS, BC, V0J 2N0
PHONE (250) 847-1913
MINISTRY OF TRANSPORTATION AND INFRASTRUCTURE
CYCLE 16 DETAILED DESIGN - PHASE 1
SECTIONS STA 1+215 TO 1+500

REV. No. A
PROJECT No. 201-11400-01
DRAWING No. 016

THIS DRAWING AND DESIGN IS PROTECTED UNDER COPYRIGHT, AND ANY USE, REPRODUCTION OR REVISION IS STRICTLY PROHIBITED WITHOUT THE WRITTEN PERMISSION OF WSP. THE ENGINEER DOES NOT GUARANTEE THE ACCURACY OF THE INFORMATION PROVIDED BY OTHERS. THE DRAWINGS HAVE BEEN PREPARED ONLY FOR GENERAL CONFORMANCE TO THE DRAWING STANDARDS AND INTENT OF THE DESIGN. THE ENGINEER DOES NOT ACCEPT RESPONSIBILITY FOR THEIR ACCURACY. PRIOR TO AND DURING CONSTRUCTION THE CONTRACTOR SHALL VERIFY THE LOCATION, DEPTH, SIZE, CONDITION AND TYPE OF EXISTING UTILITIES ON THIS DRAWING (INCLUDING UNDERGROUND, SURFICIAL AND OVERHEAD) AS WELL AS UTILITIES NOT SO SHOWN. ANY DISCREPANCIES FOUND SHALL BE REPORTED IMMEDIATELY TO THE ENGINEER. THE CONTRACTOR WILL BE RESPONSIBLE FOR ANY AND ALL DAMAGE TO UTILITIES.

DATE	REV	DESCRIPTION	BY	APPR.	DATE	REV	DESCRIPTION	BY	APPR.
2021-02-17	A	FOR REVIEW	AIP	AK					

SECTIONS

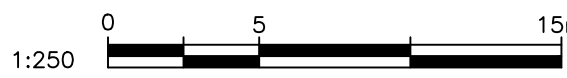

SCALE	1:250
DATE	2021-02-17
APPROVED	AK
DESIGN BY	VN
DRAWN BY	VN
CHECKED BY	AK























#1-3772, 4TH AVENUE, SMITHERS, BC, V0J 2N0
PHONE: (250) 847-1913

MINISTRY OF TRANSPORTATION AND INFRASTRUCTURE
CYCLE 16 DETAILED DESIGN – PHASE 1
SECTIONS STA 1+515 TO 1+800

REV. No.
A
PROJECT No.
201-11400-01
DRAWING No.
017

"NOT FOR CONSTRUCTION"
FOR REVIEW 2021-02-17

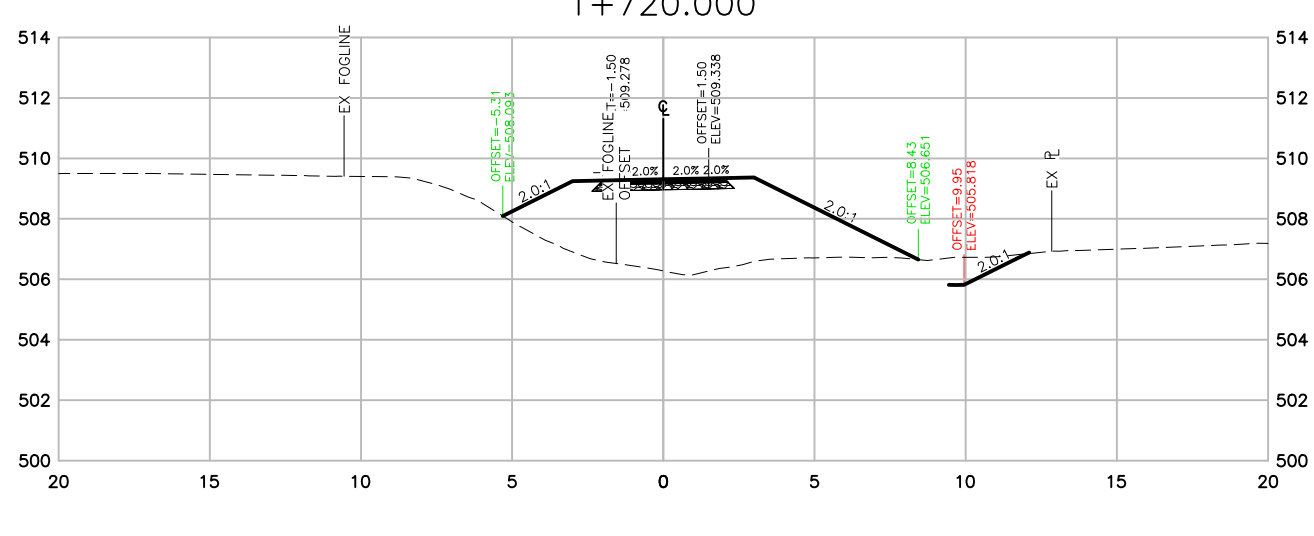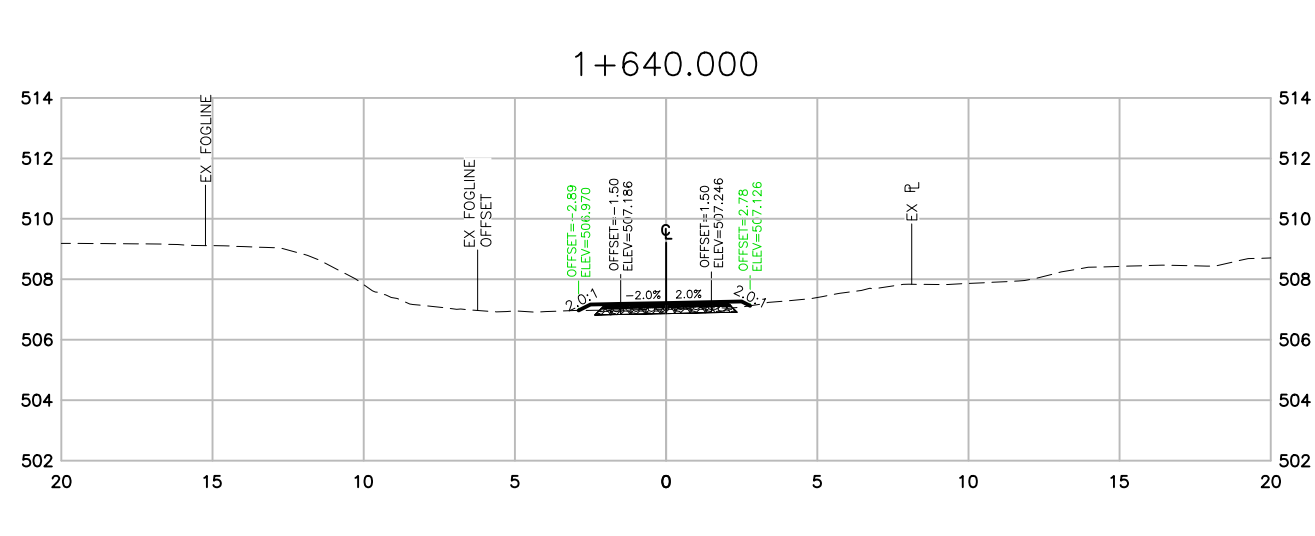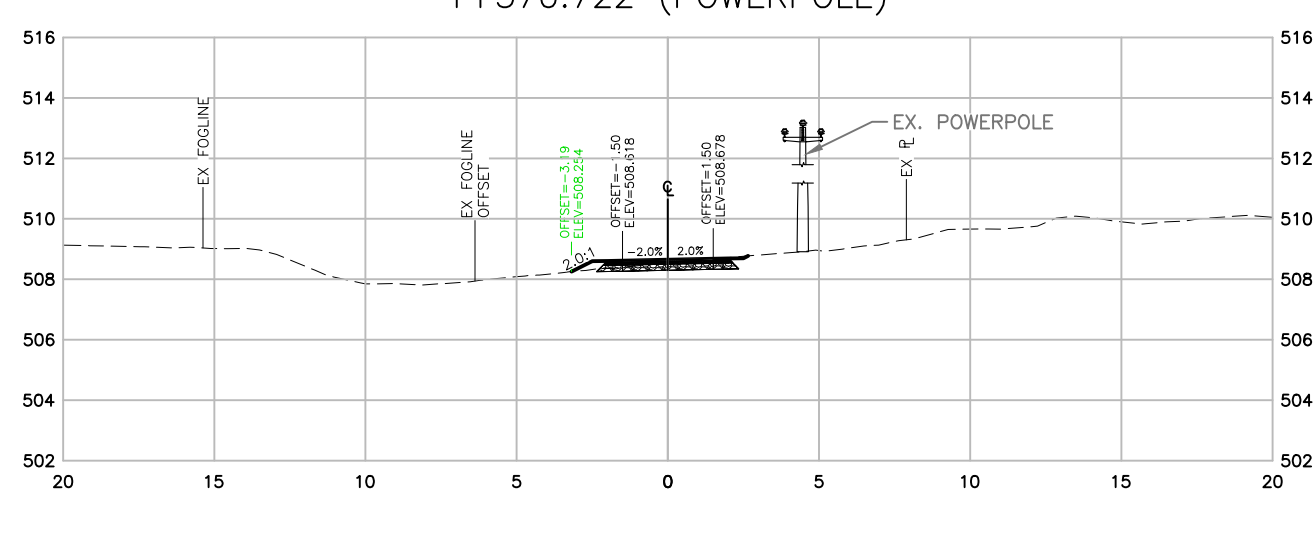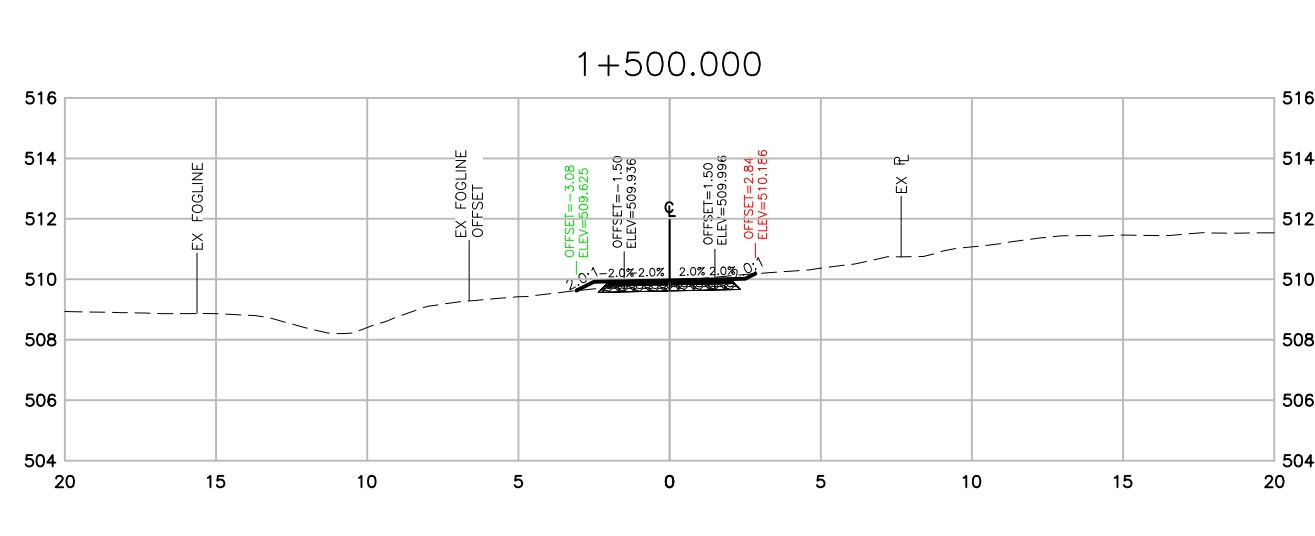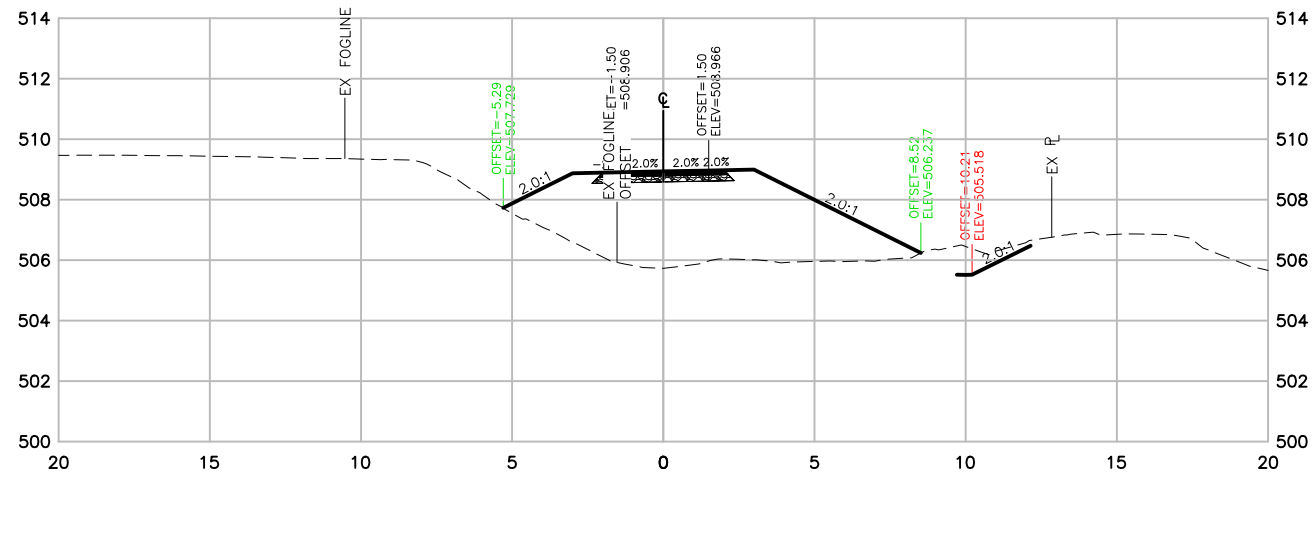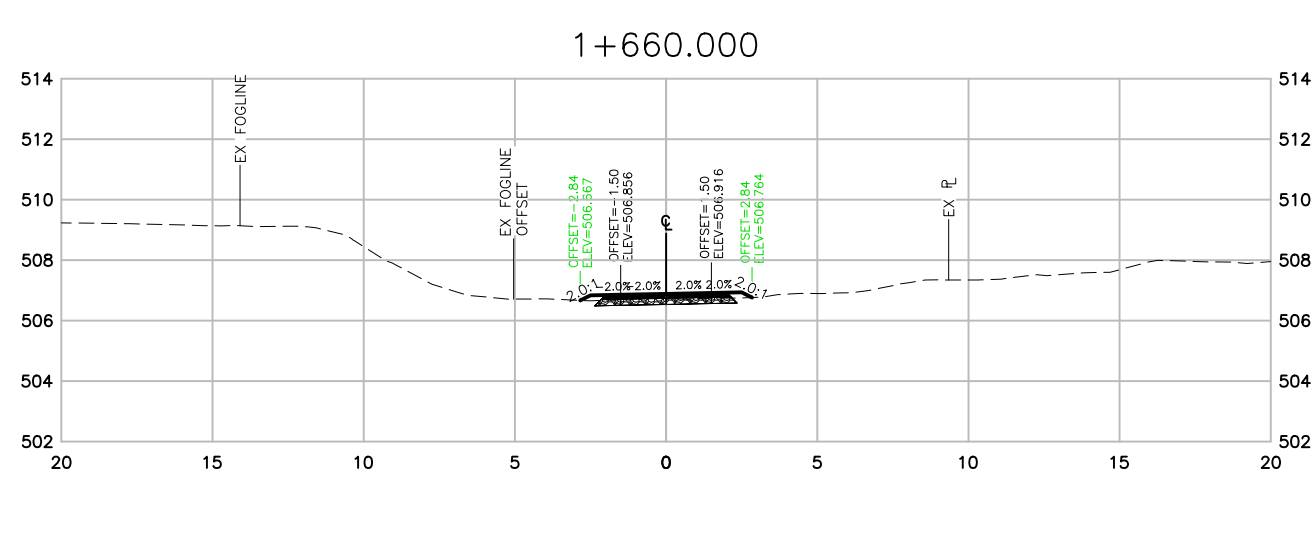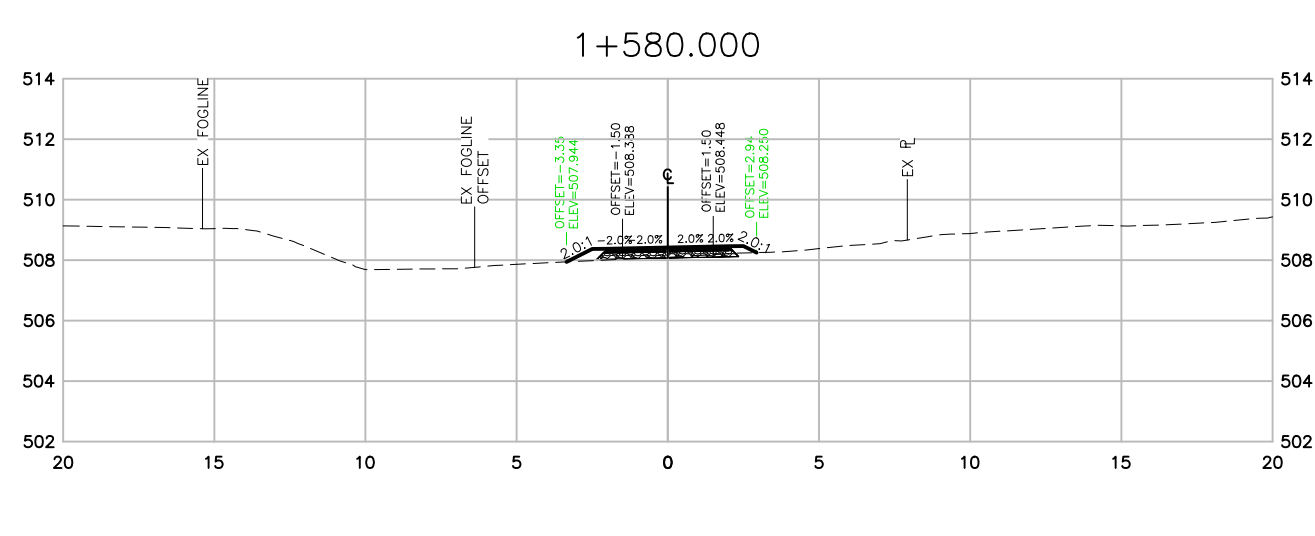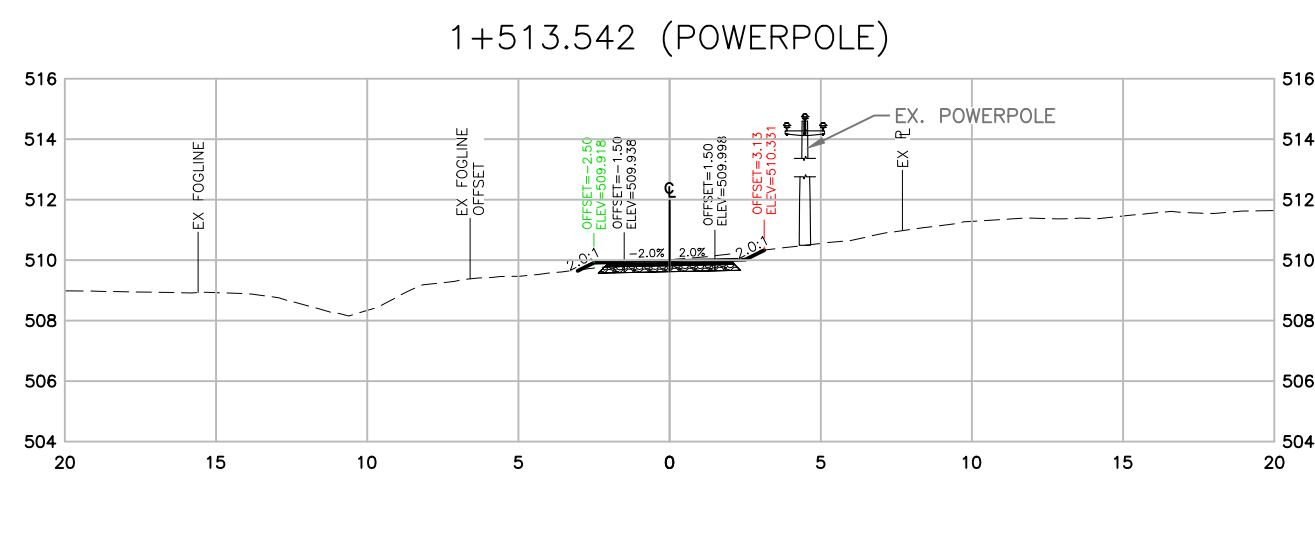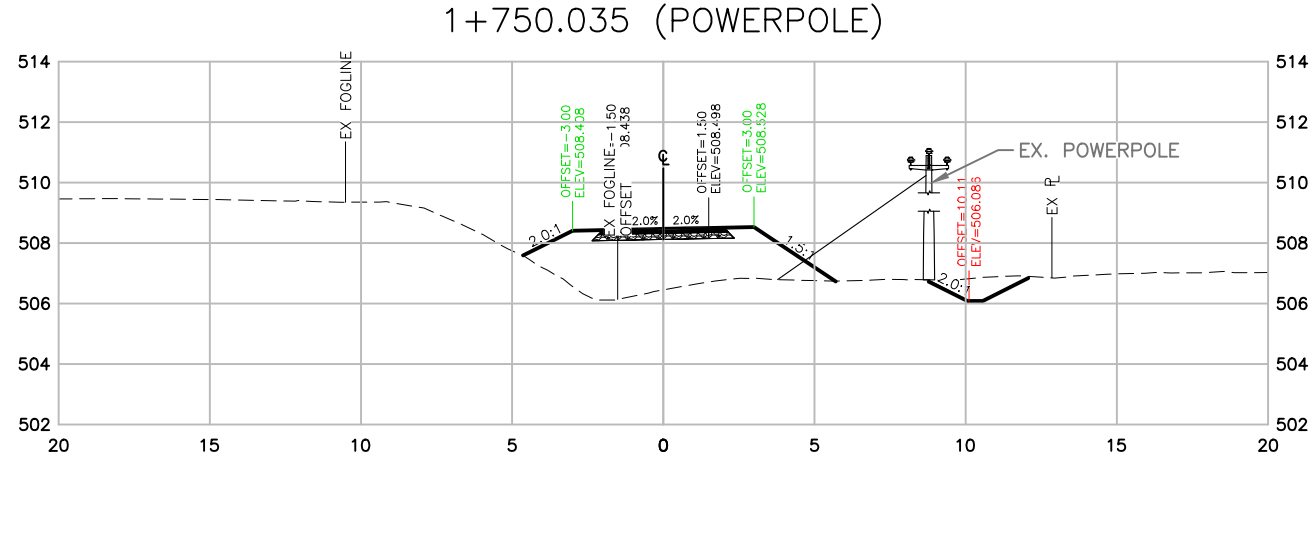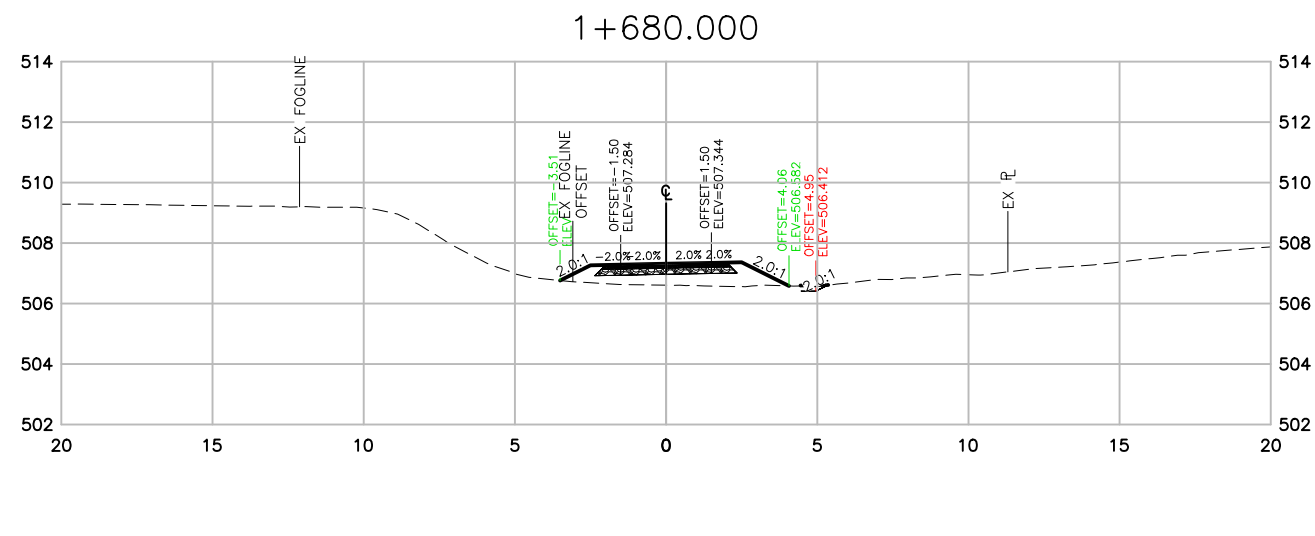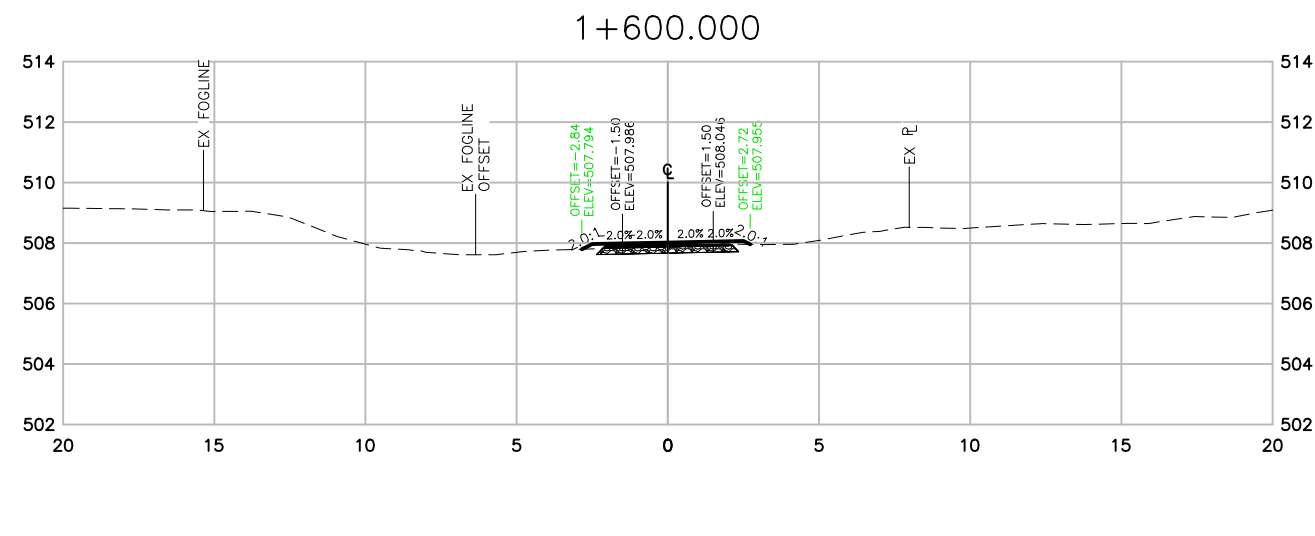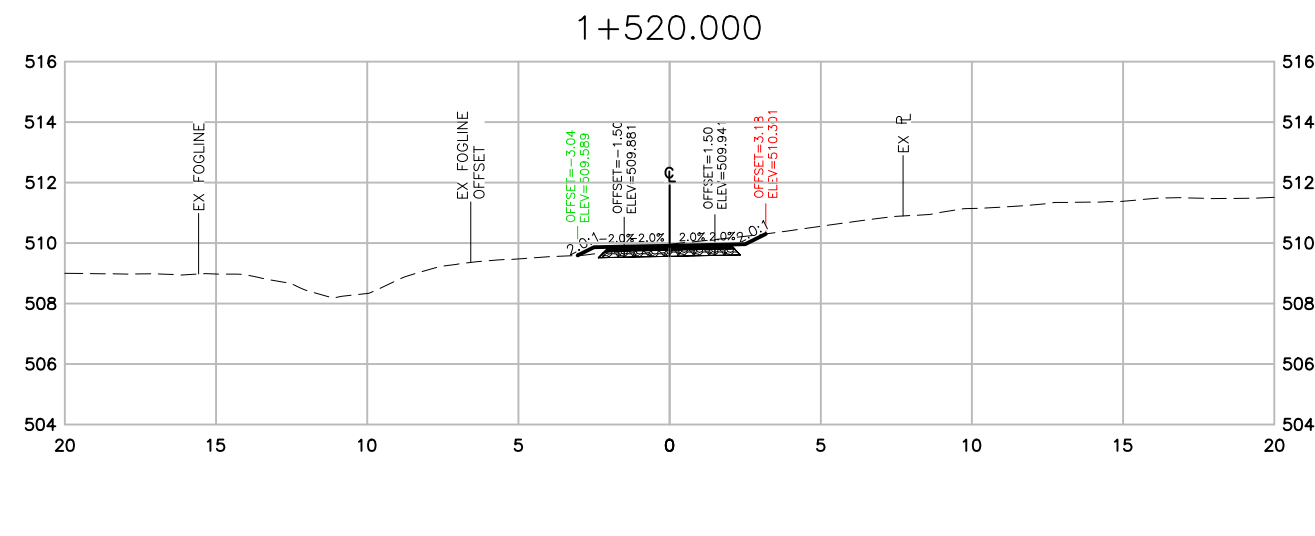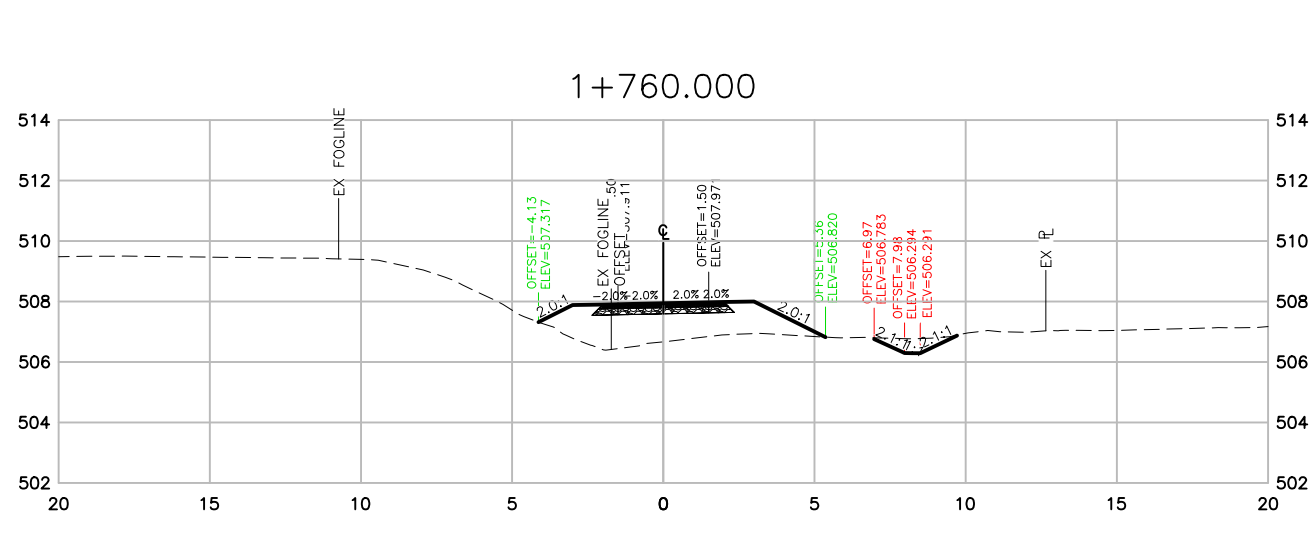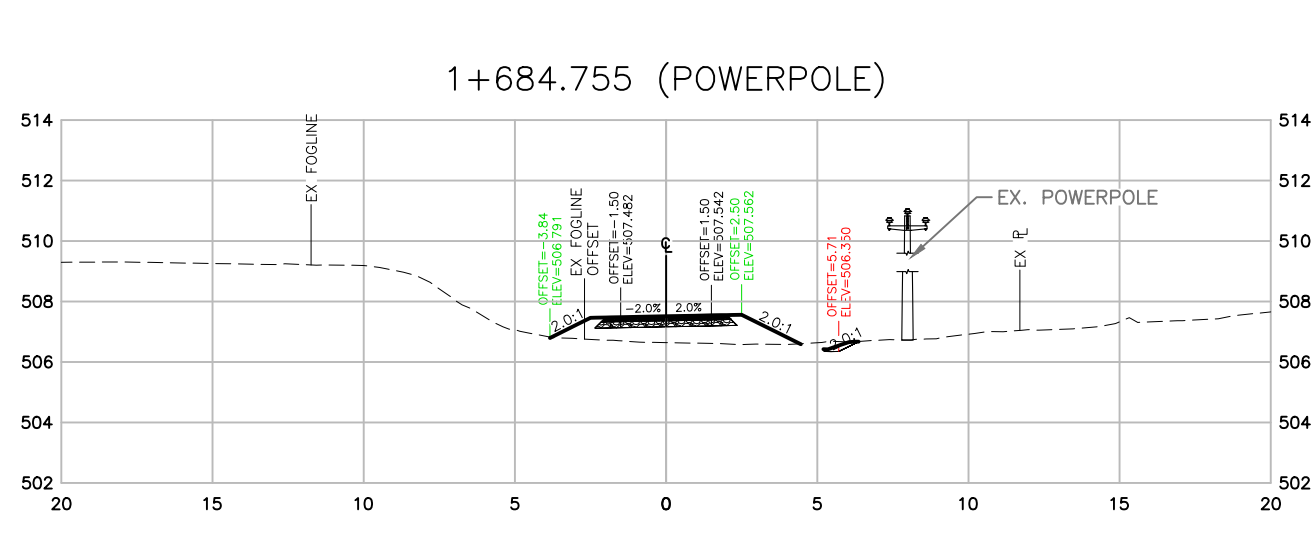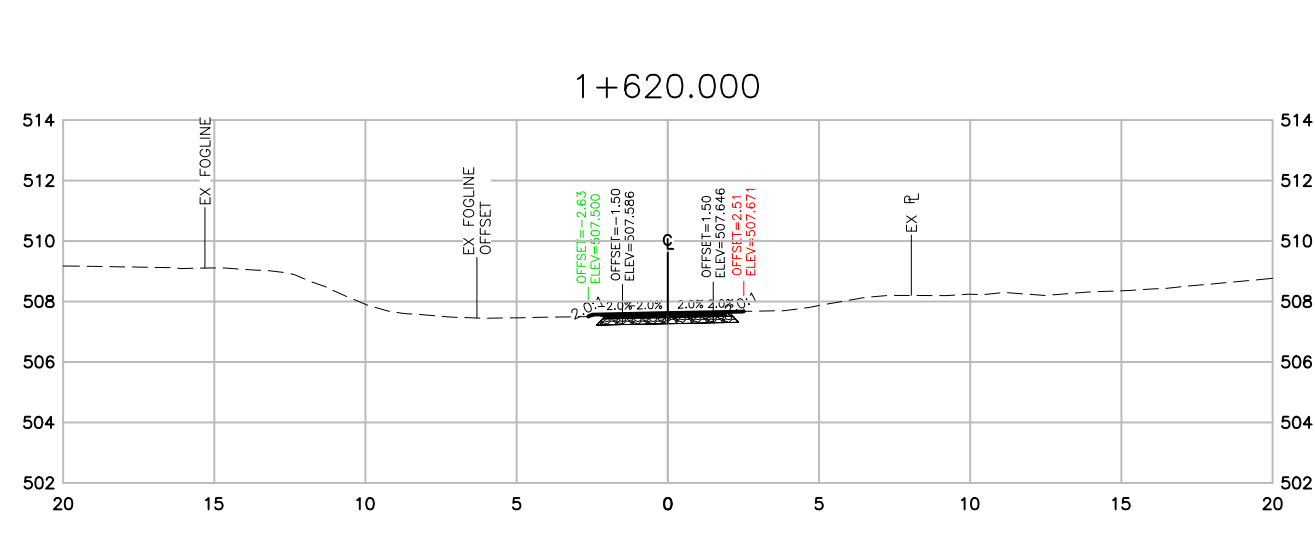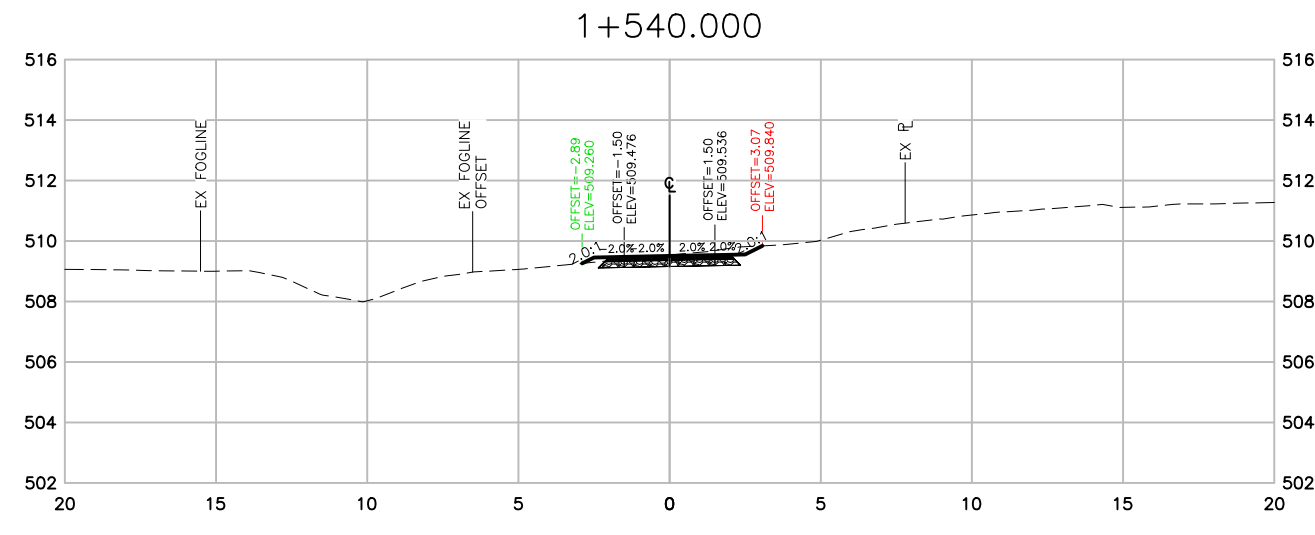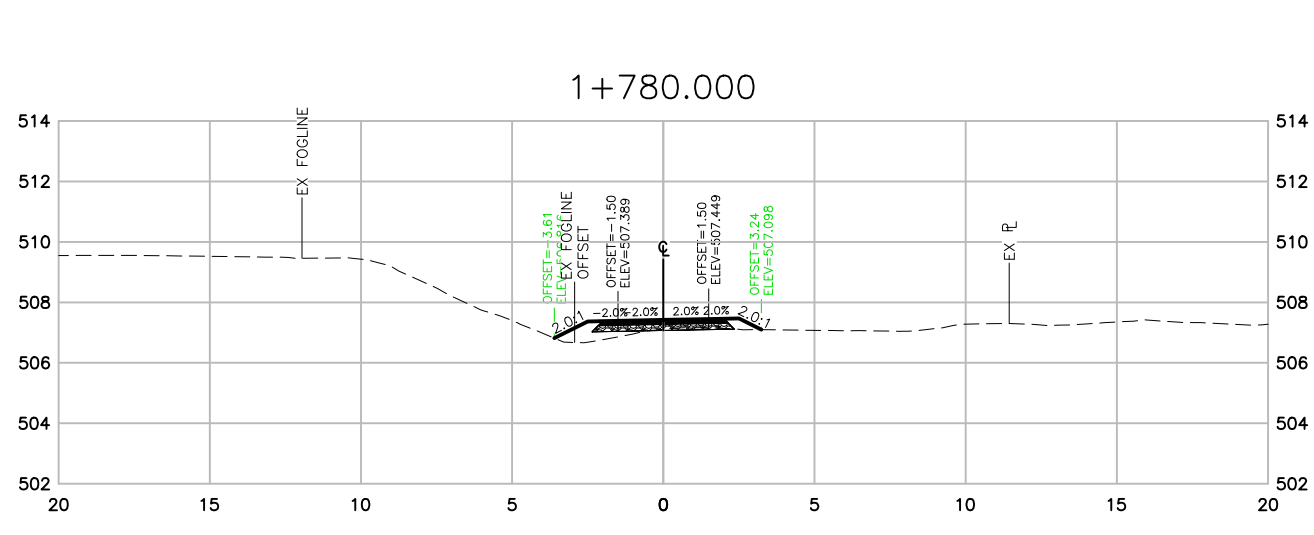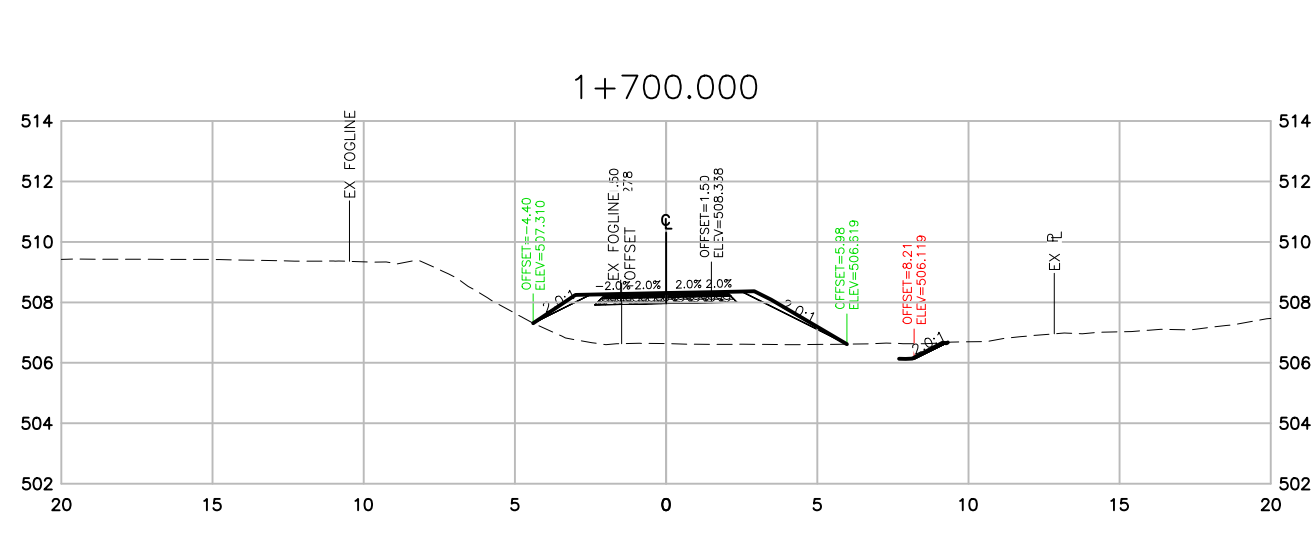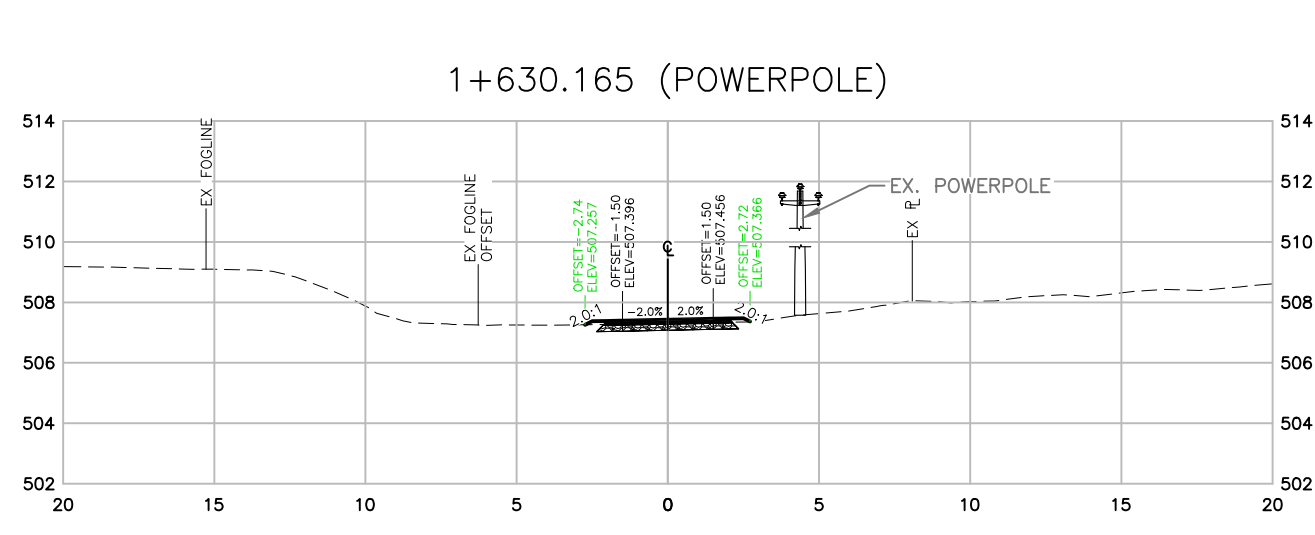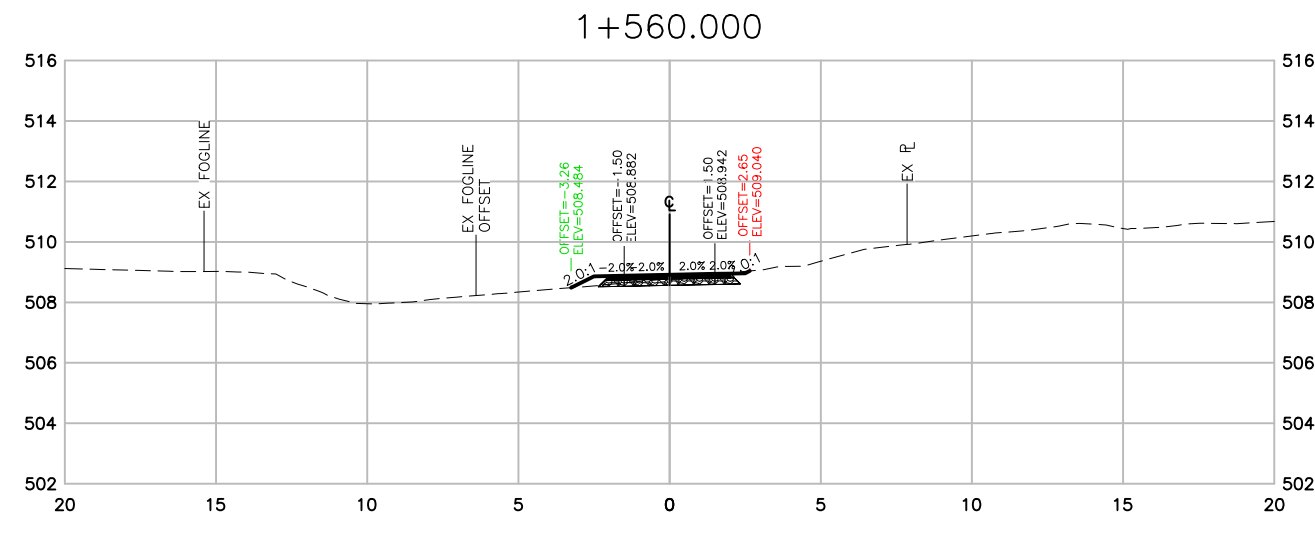

THIS DRAWING AND DESIGN IS PROTECTED UNDER COPYRIGHT, AND ANY USE, REPRODUCTION OR REVISION IS STRICTLY PROHIBITED WITHOUT THE WRITTEN PERMISSION OF WSP. THE ENGINEER DOES NOT GUARANTEE THE ACCURACY OF THE INFORMATION PROVIDED BY OTHERS. THE DRAWINGS HAVE BEEN FORWARDED ONLY FOR GENERAL CONFORMANCE TO THE DRAWING STANDARDS AND INTENT OF THE DESIGN. THE ENGINEER DOES NOT ACCEPT RESPONSIBILITY FOR THEIR ACCURACY. PRIOR TO AND DURING CONSTRUCTION THE CONTRACTOR SHALL VERIFY THE LOCATIONS, OFFSETS, SIZES, CONDITIONS AND TYPES OF EXISTING UTILITIES ON THIS DRAWING (INCLUDING UNDERGROUND, SURFICIAL AND OVERHEAD) AS WELL AS UTILITIES NOT SO SHOWN. ANY DISCREPANCIES FOUND SHALL BE REPORTED IMMEDIATELY TO THE ENGINEER. THE CONTRACTOR WILL BE RESPONSIBLE FOR ANY AND ALL CHANGES TO UTILITIES.

DATE	REV	DESCRIPTION	BY	APPR.	DATE	REV	DESCRIPTION	BY	APPR.
2021-02-17	A	FOR REVIEW	AIP	AK					

SECTIONS



















































SCALE 1:250
DATE 2021-02-17
APPROVED AK
DESIGN BY VN
DRAWN BY VN
CHECKED BY AK

wsp
#1-3772, 4TH AVENUE, SMITHERS, BC, V0J 2N0
PHONE (250) 847-1913
MINISTRY OF TRANSPORTATION AND INFRASTRUCTURE
CYCLE 16 DETAILED DESIGN – PHASE 1
SECTIONS STA 1+809 TO 2+160


REV. No. A
PROJECT No. 201-11400-01
DRAWING No. 018

"NOT FOR CONSTRUCTION"
FOR REVIEW 2021-02-17

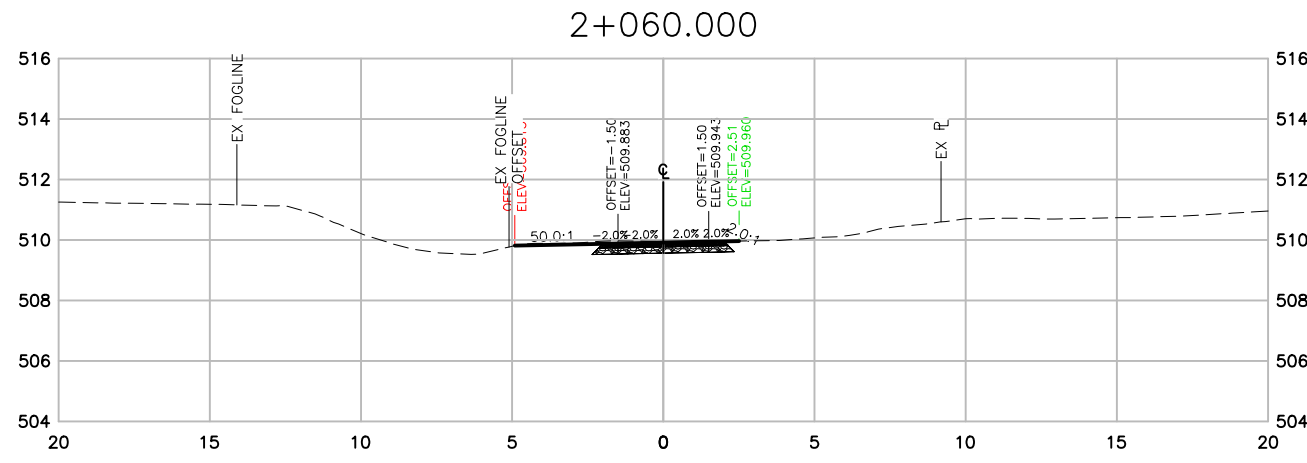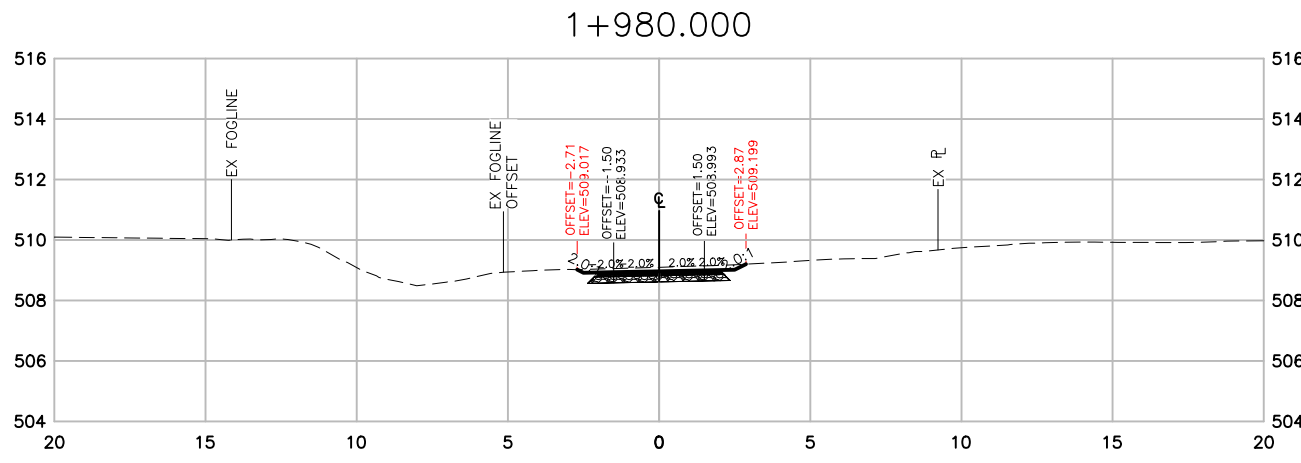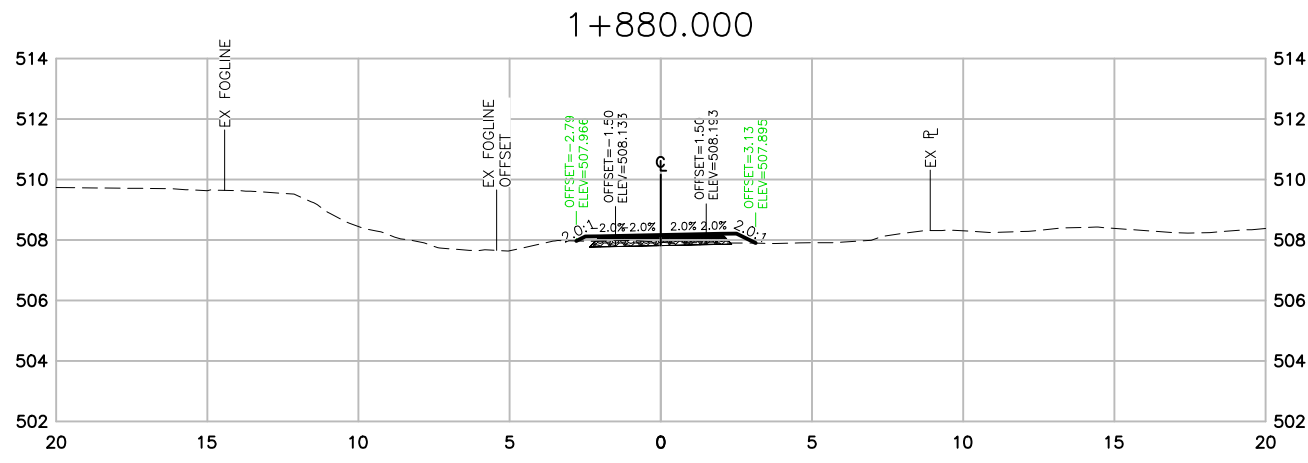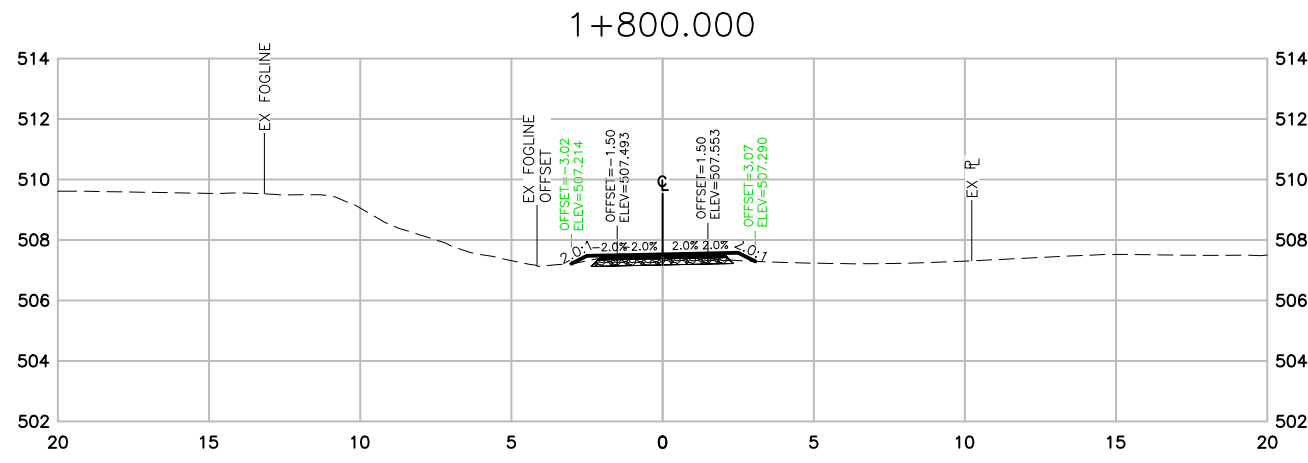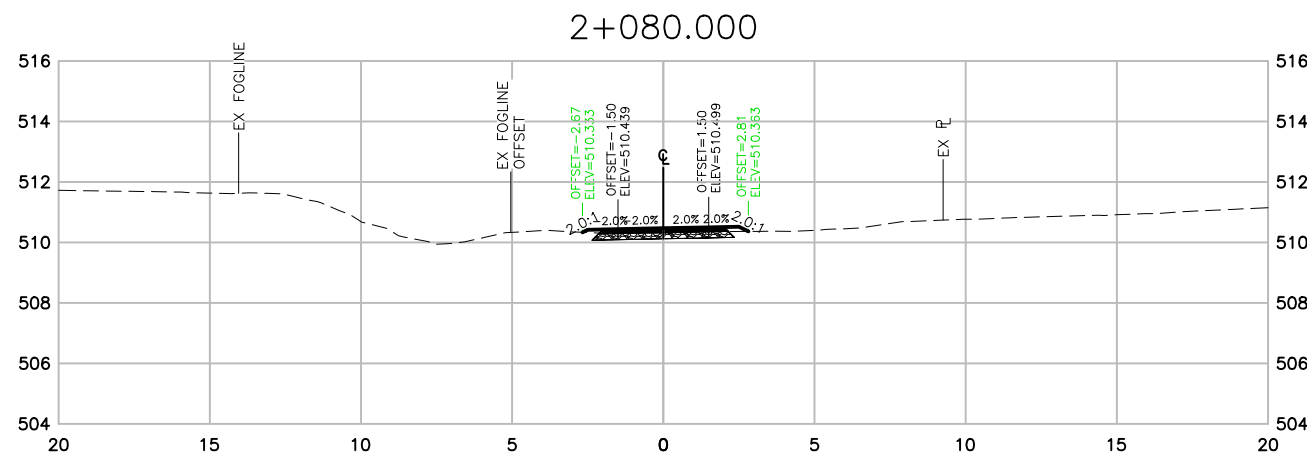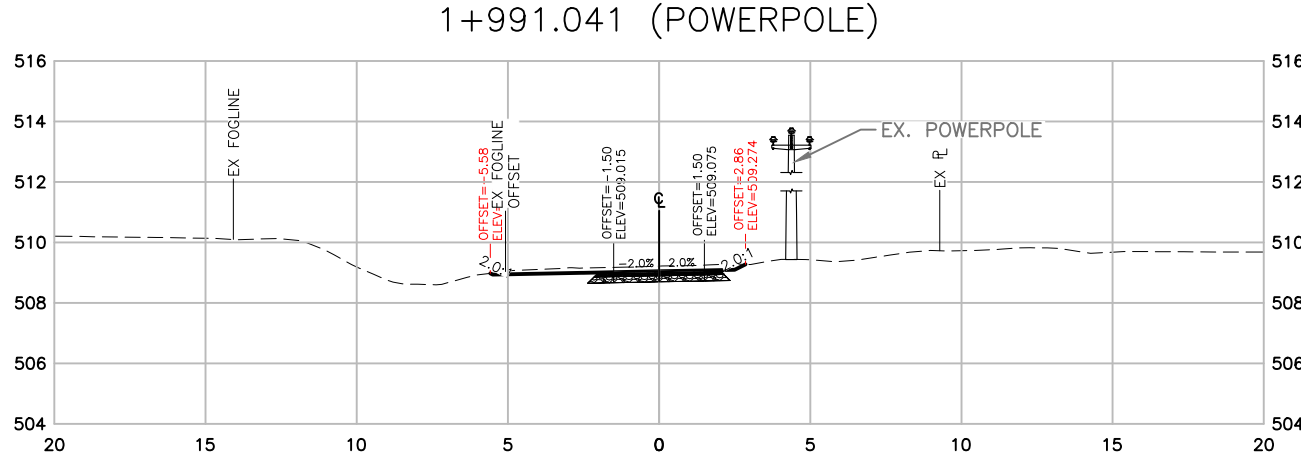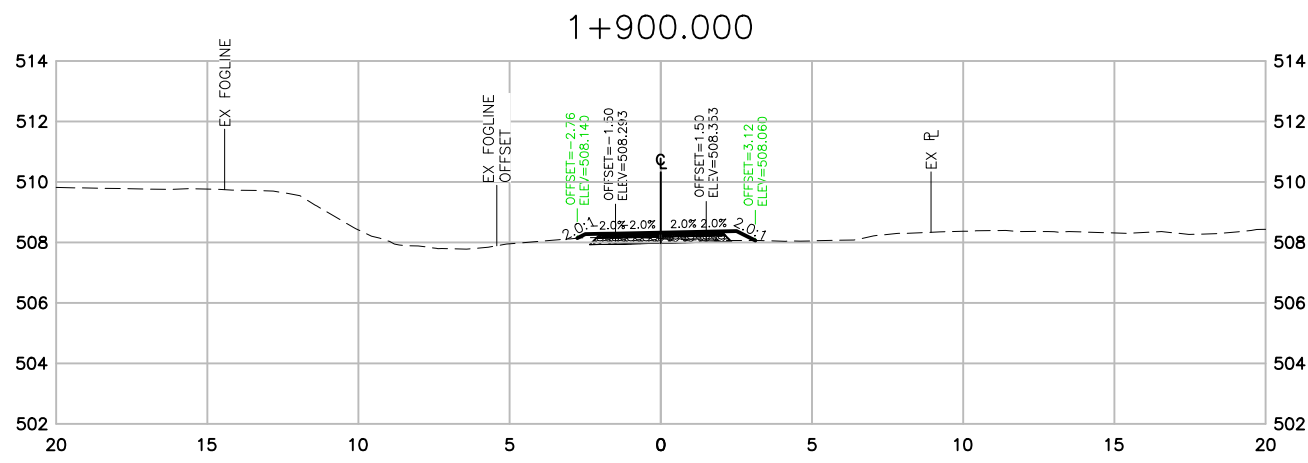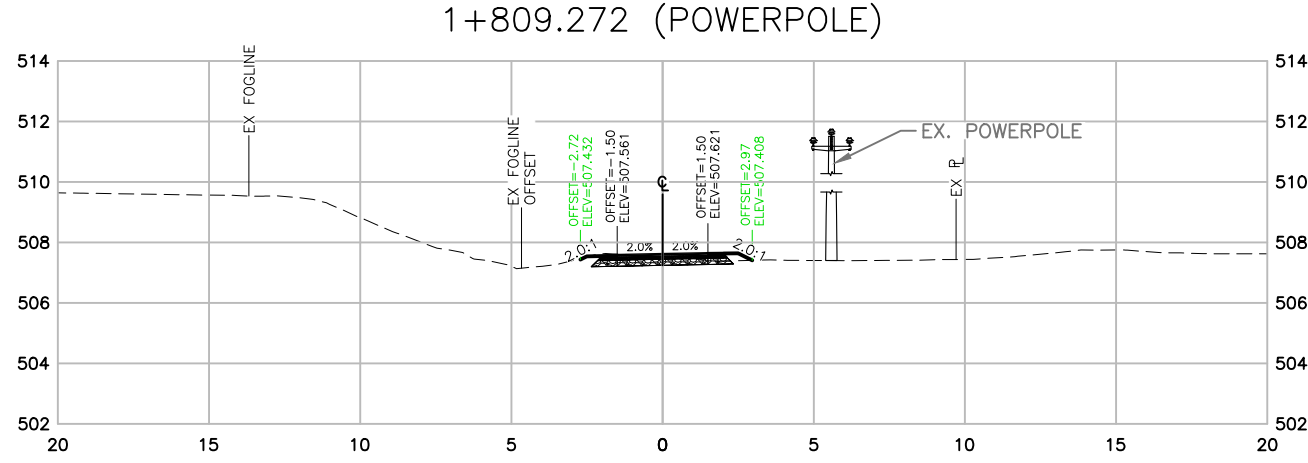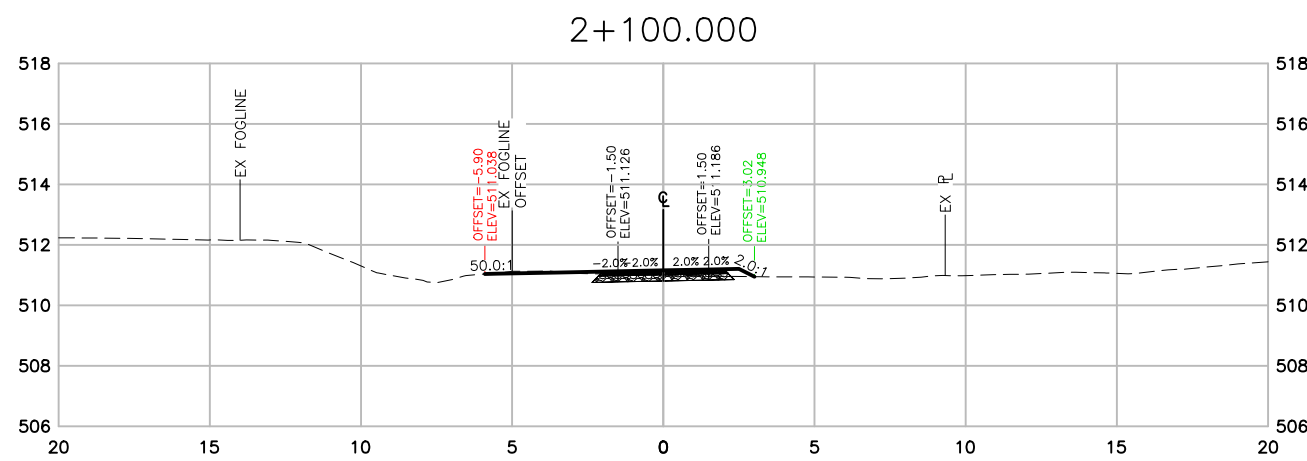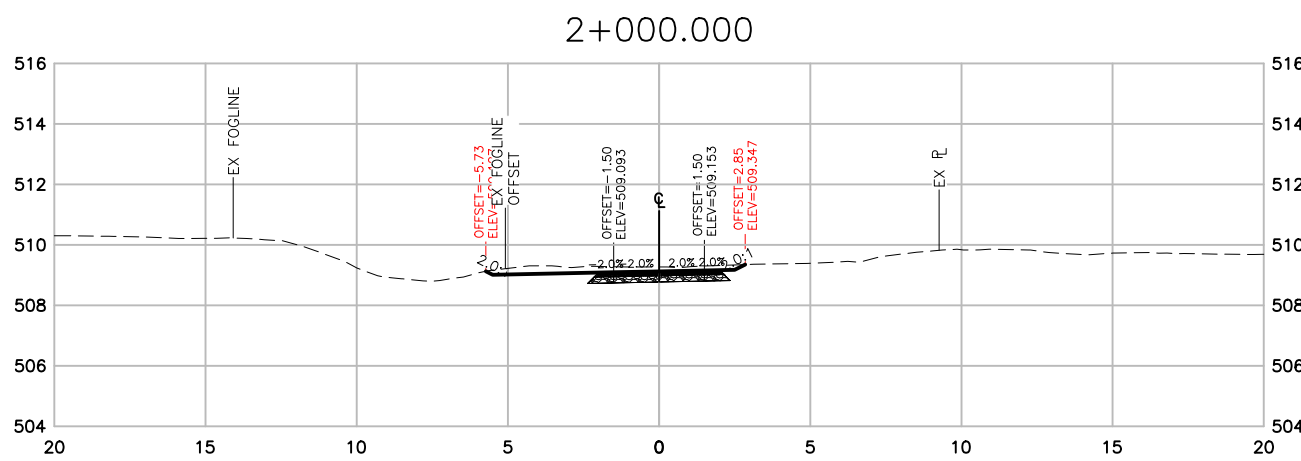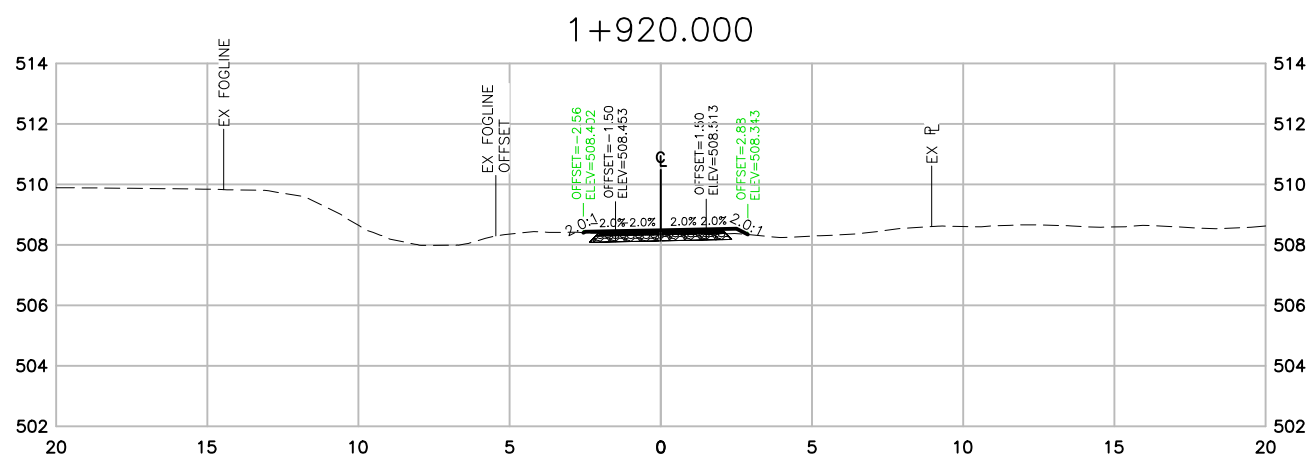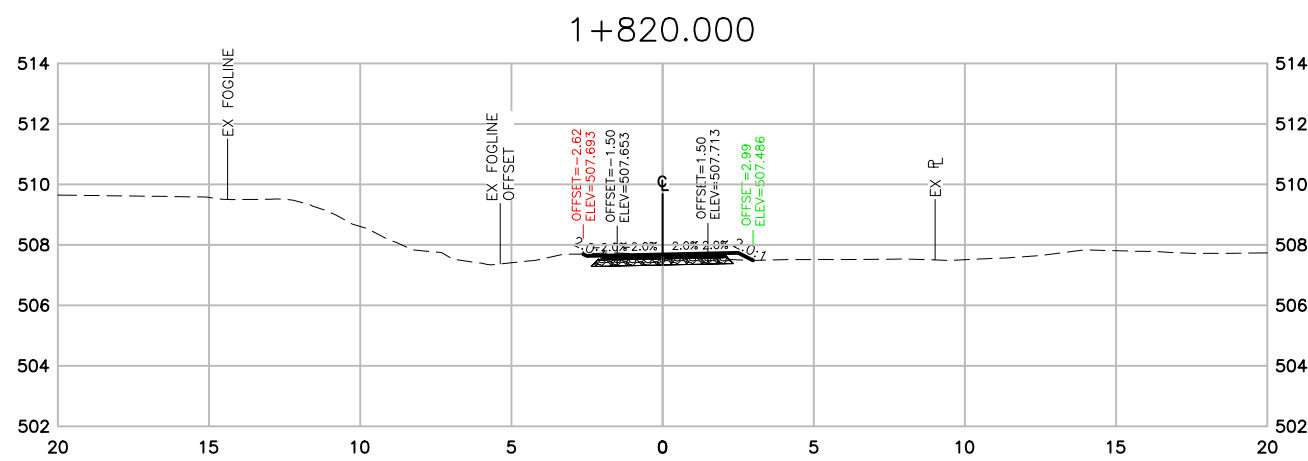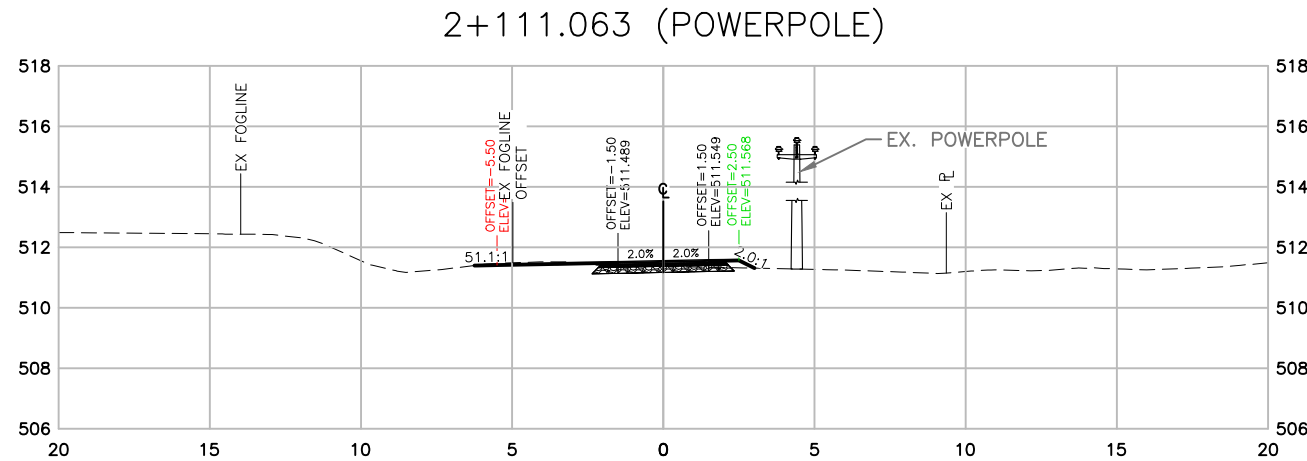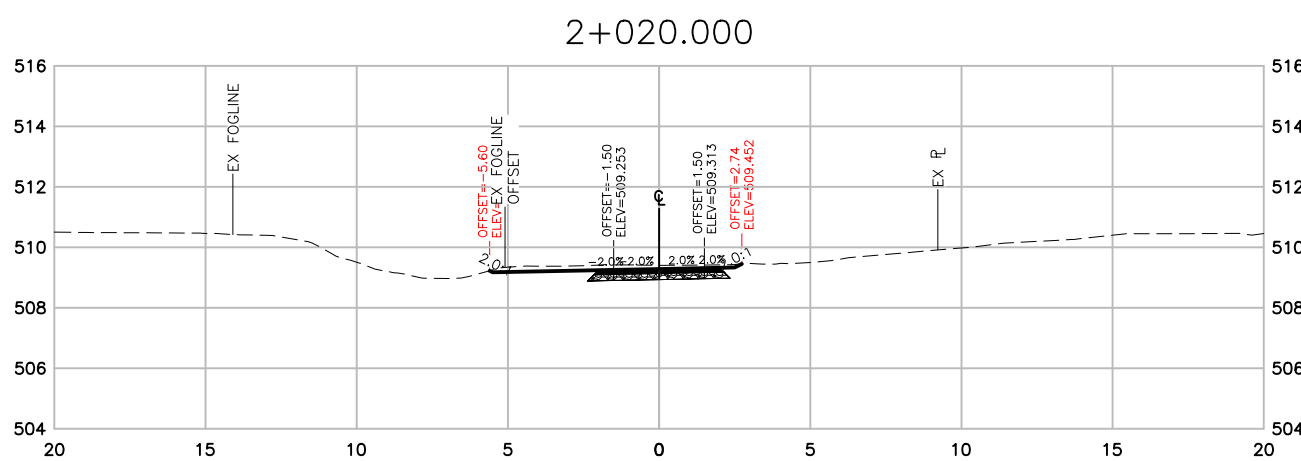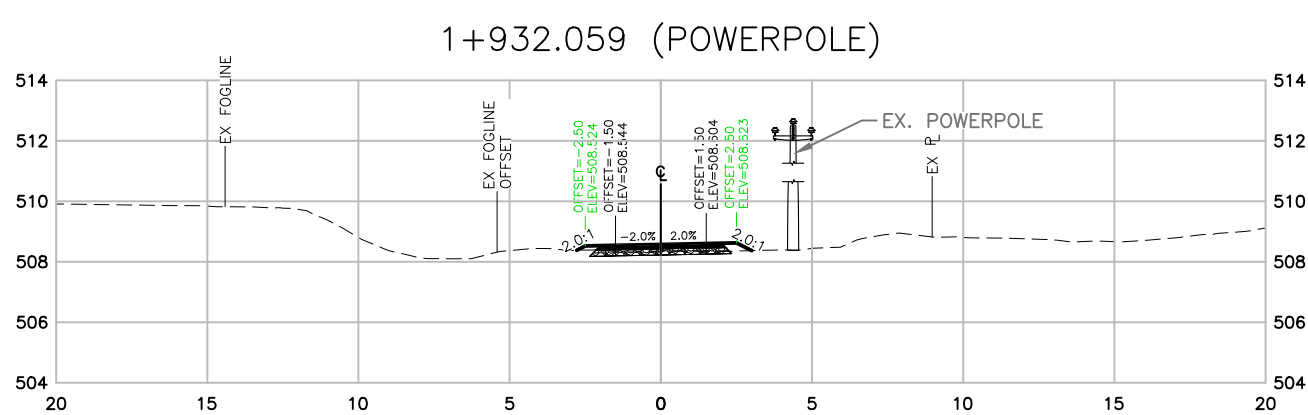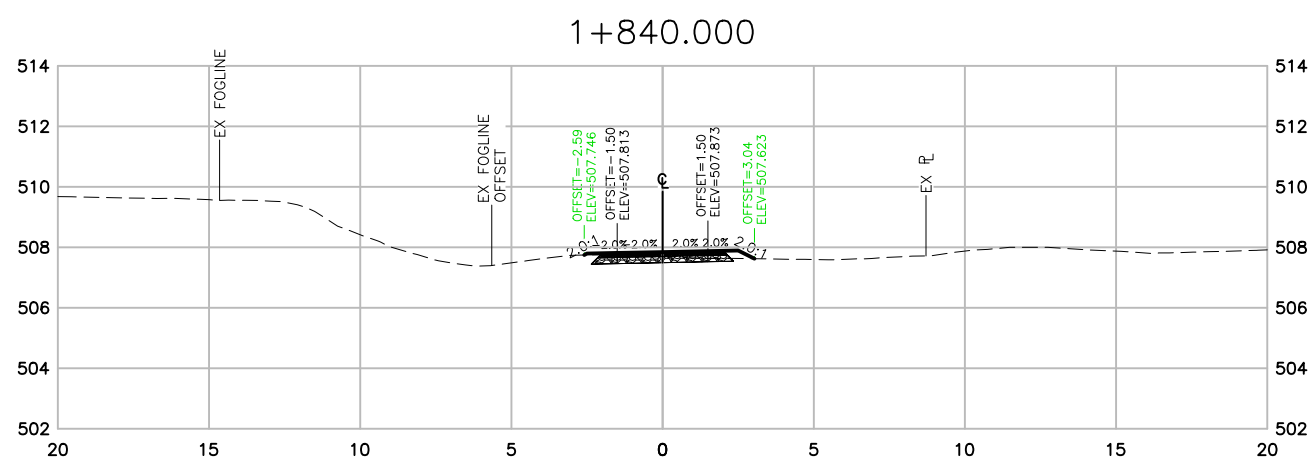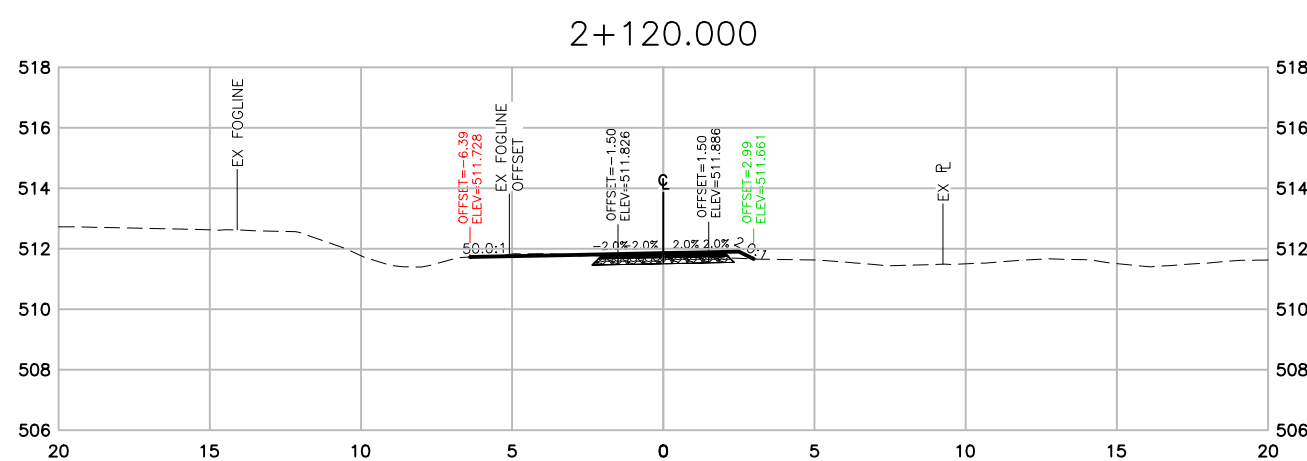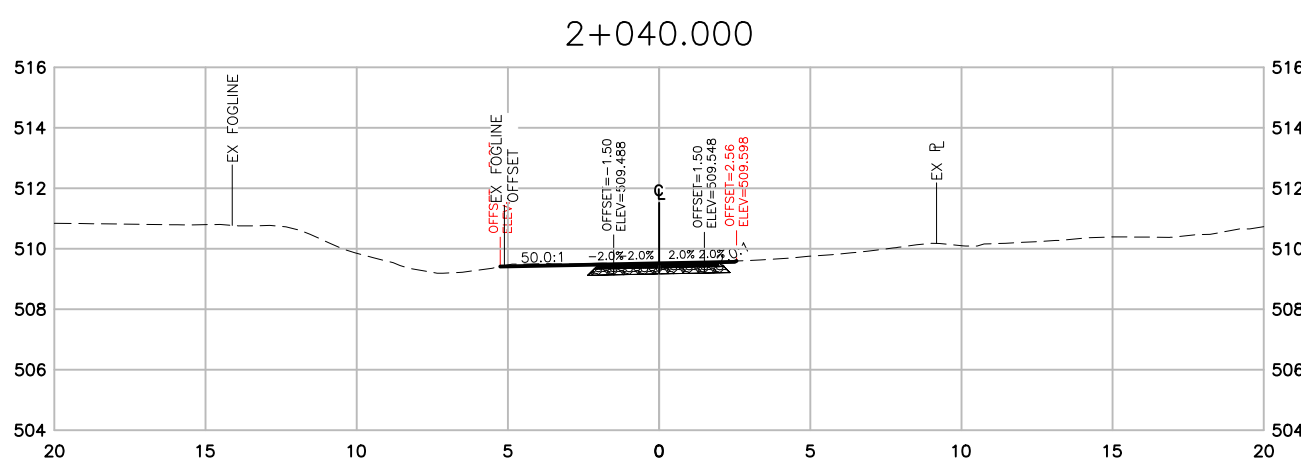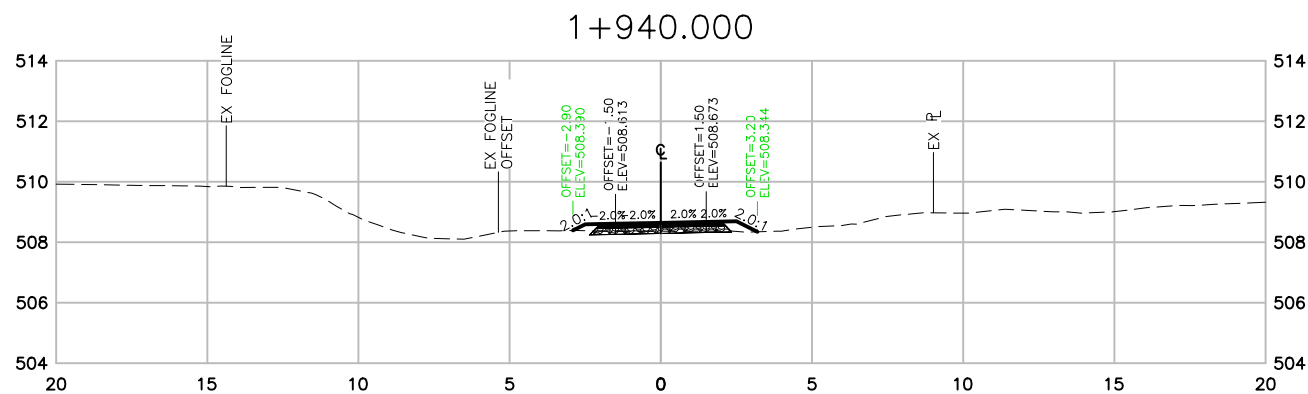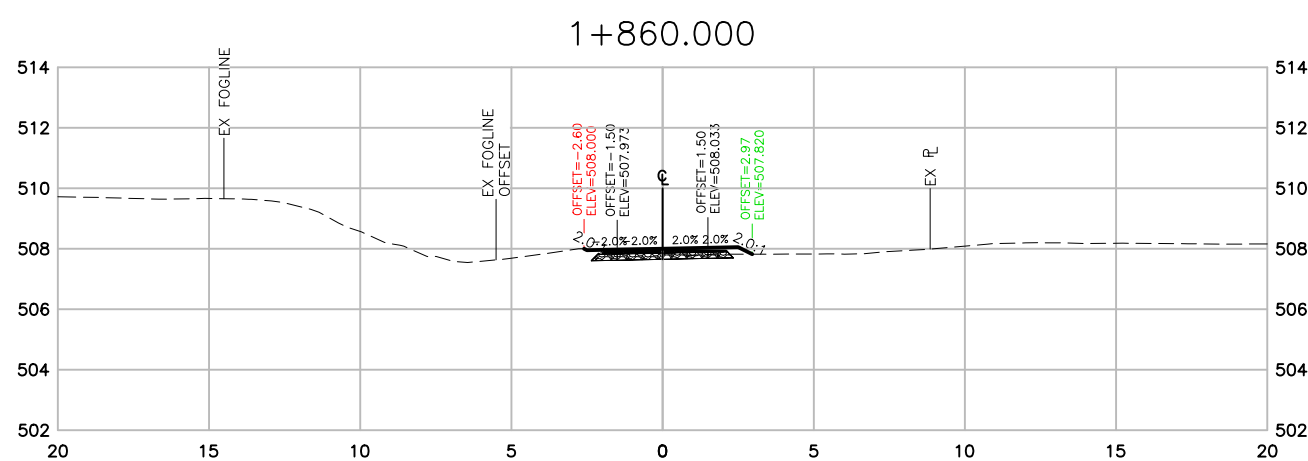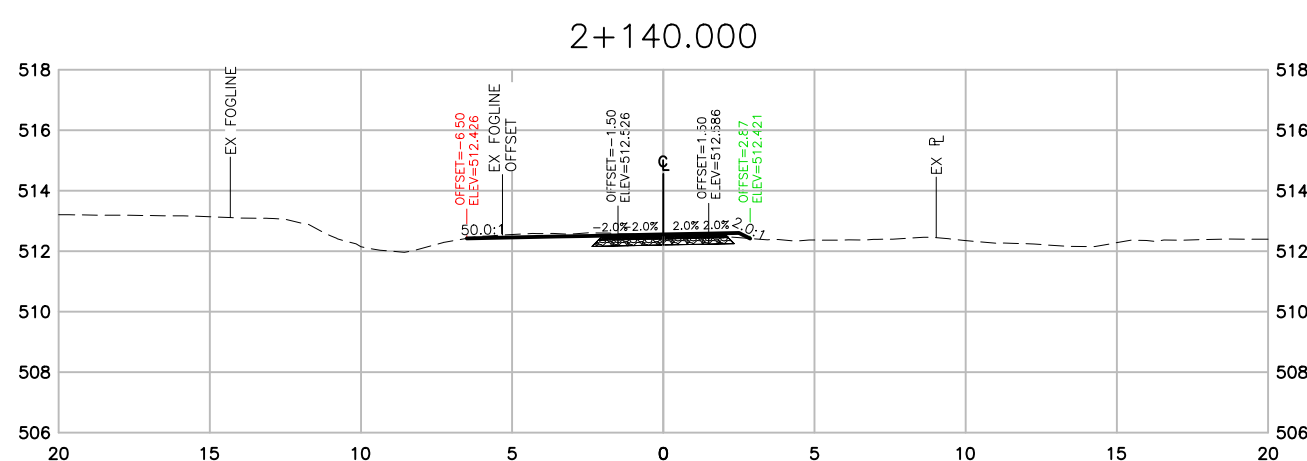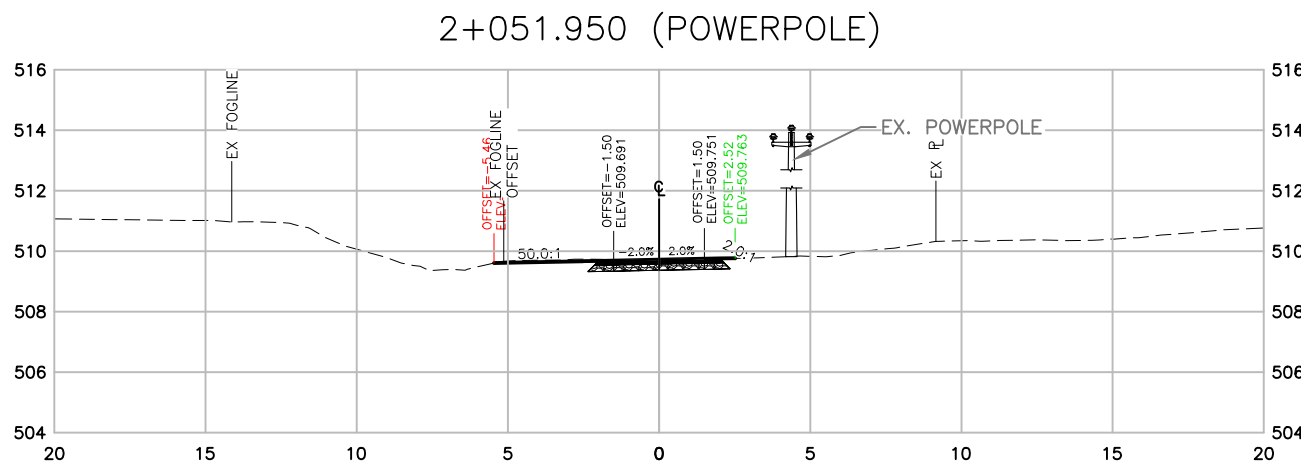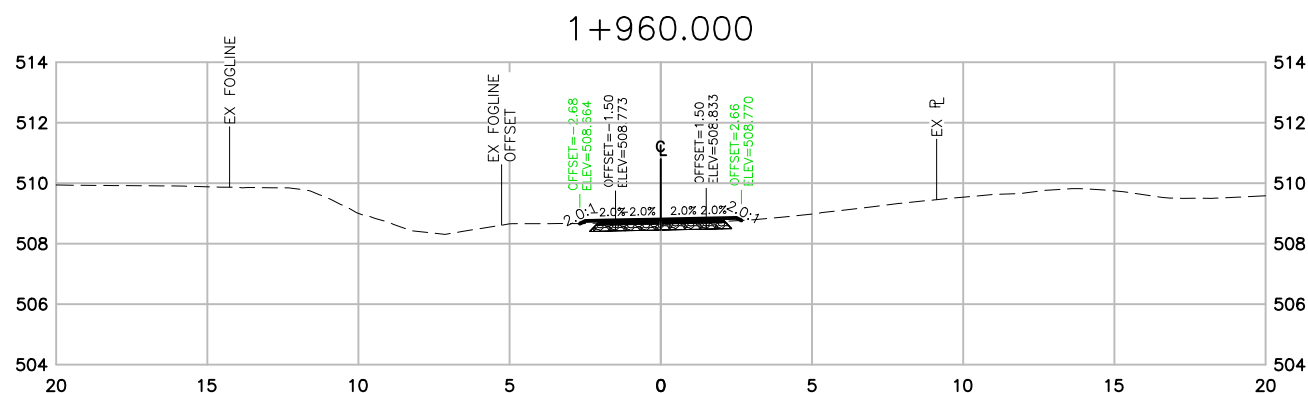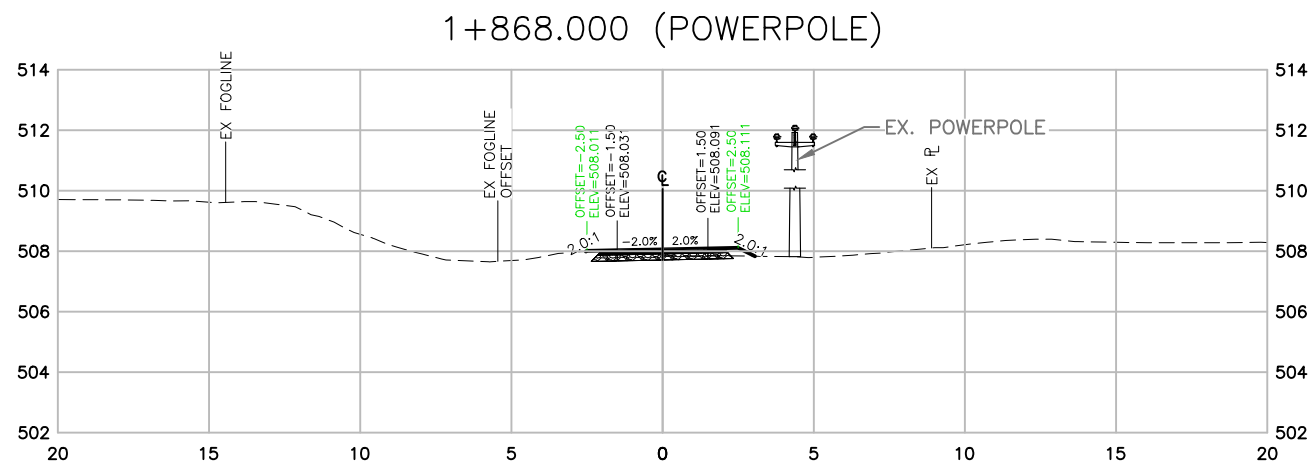

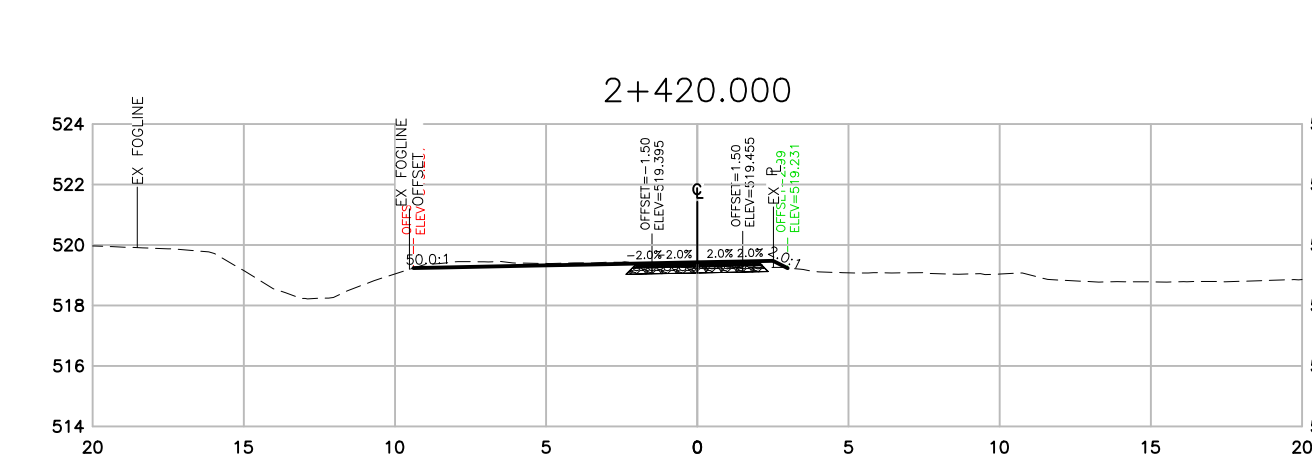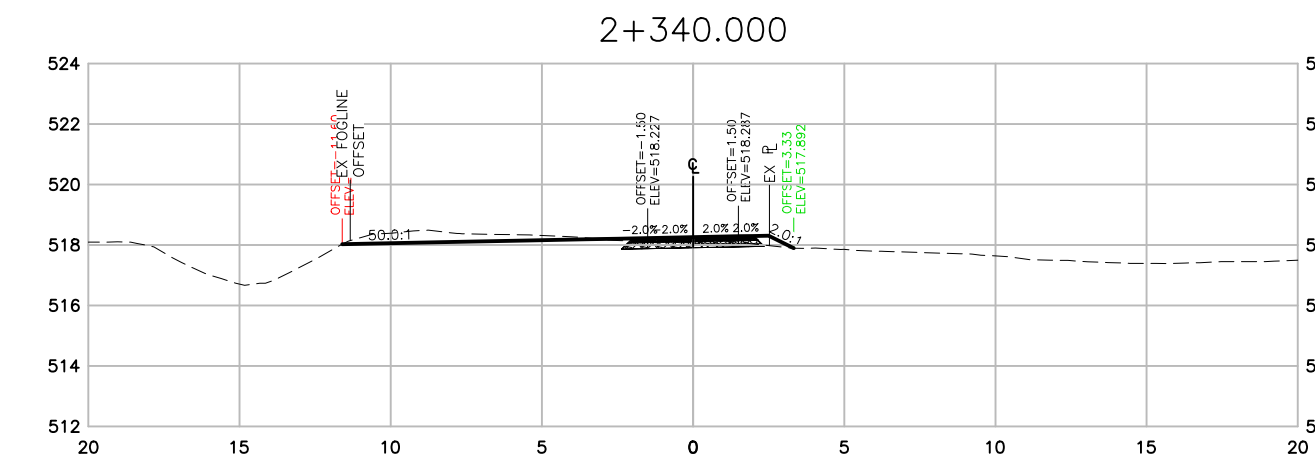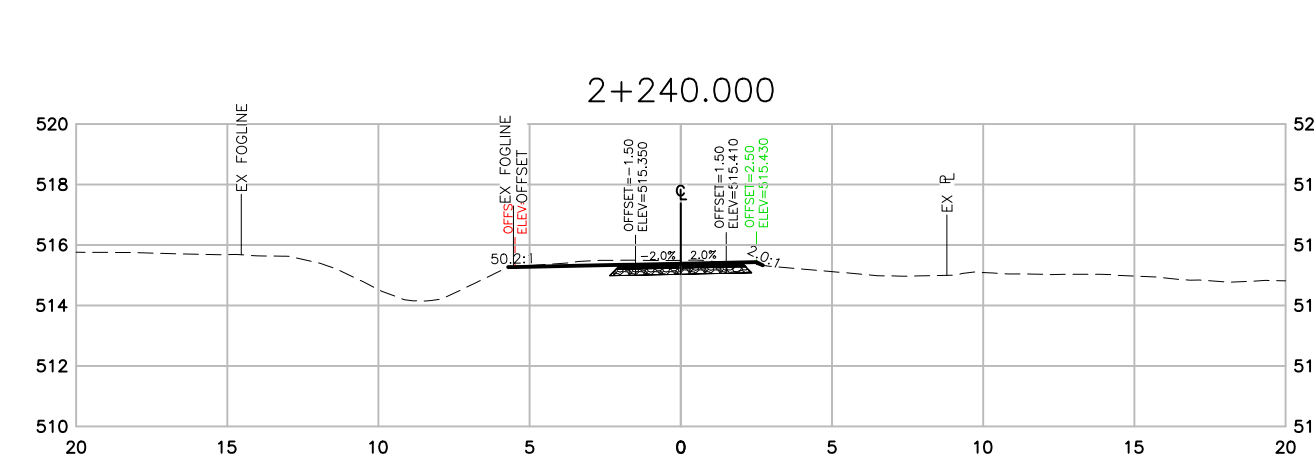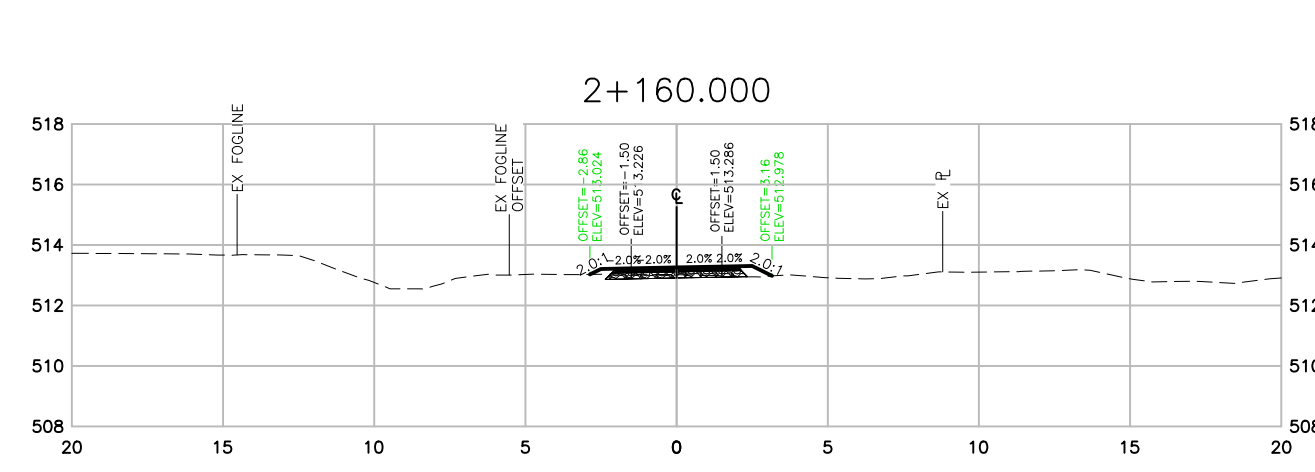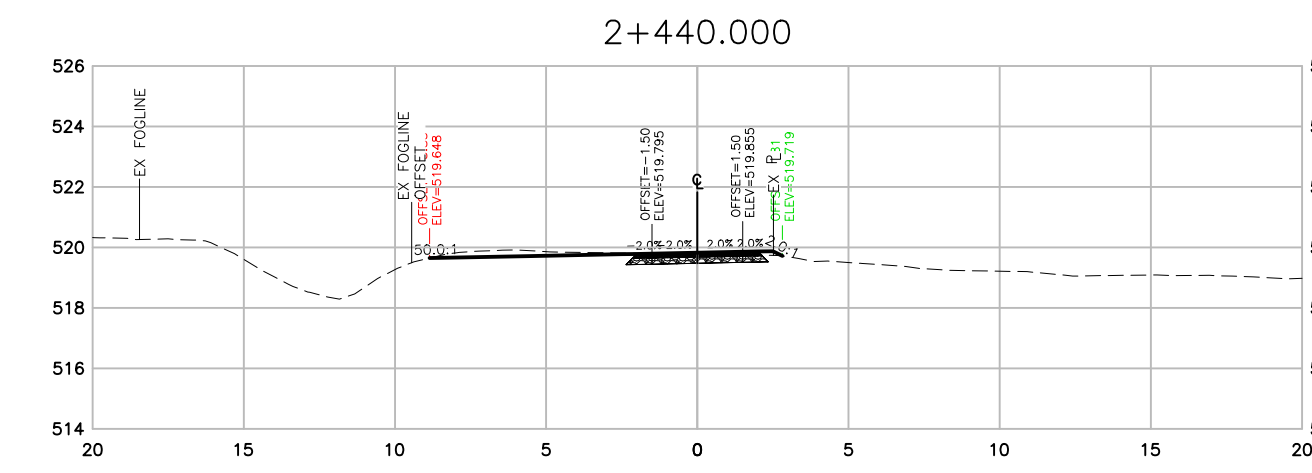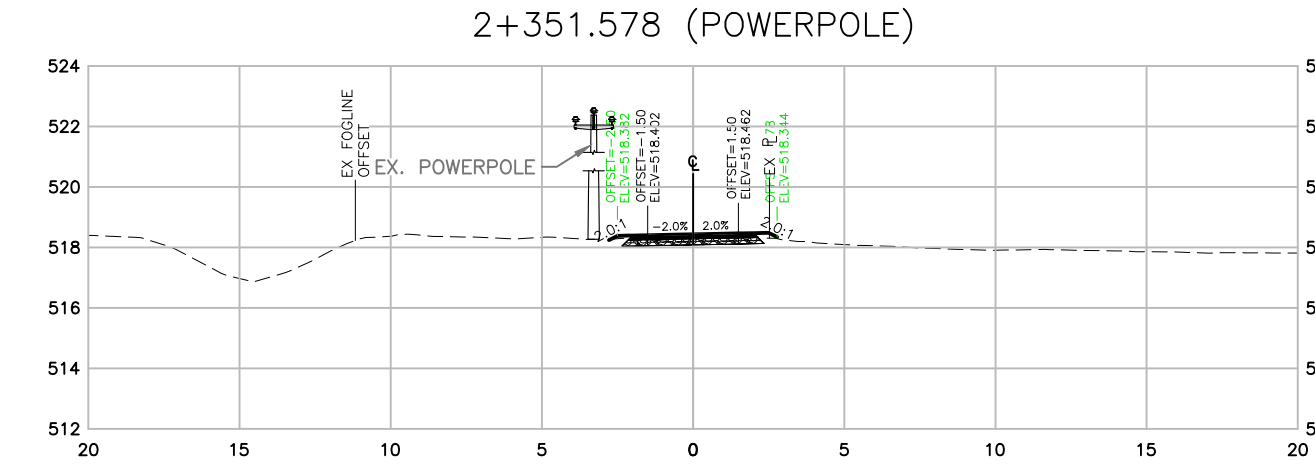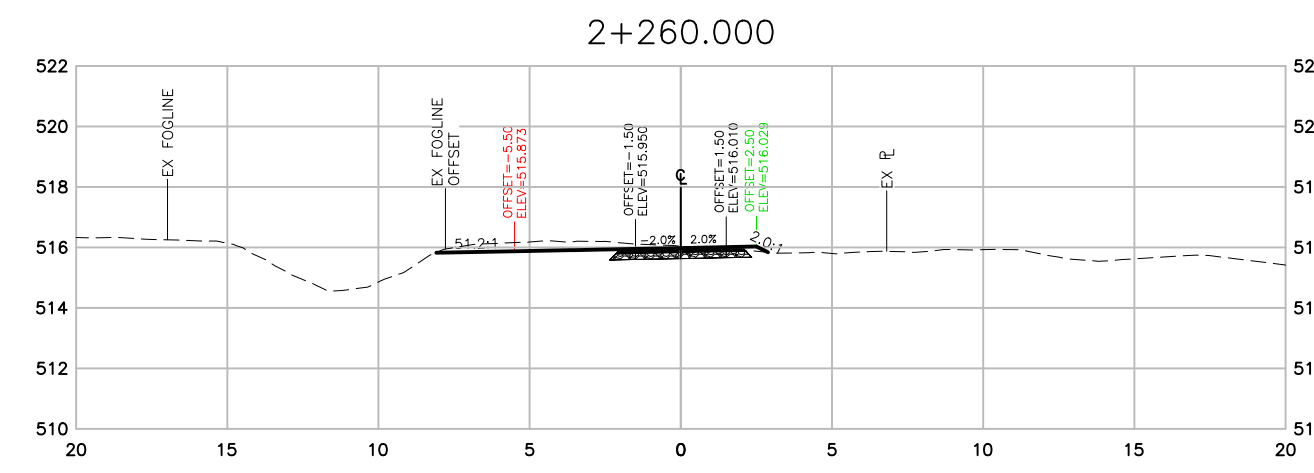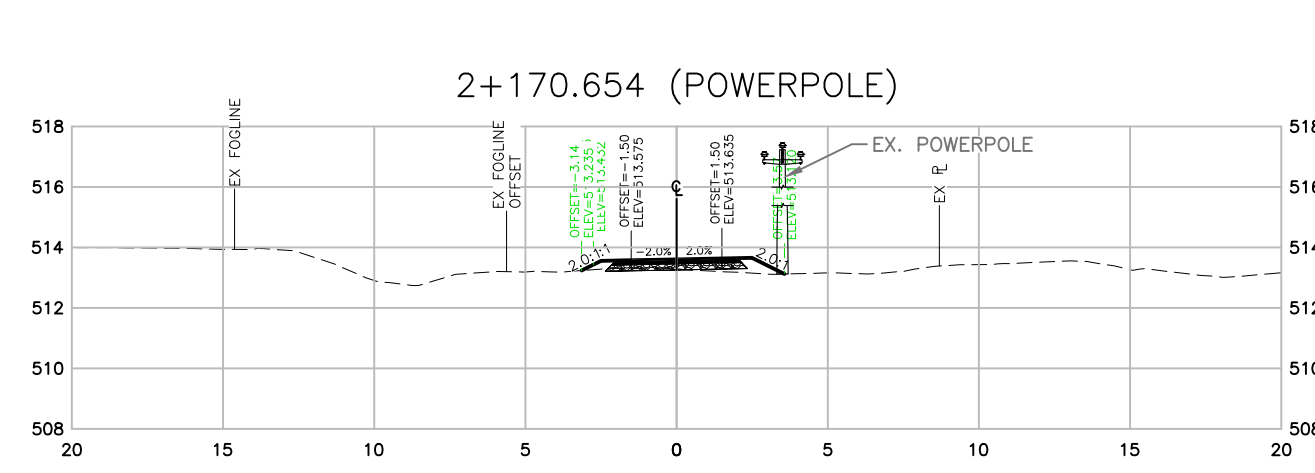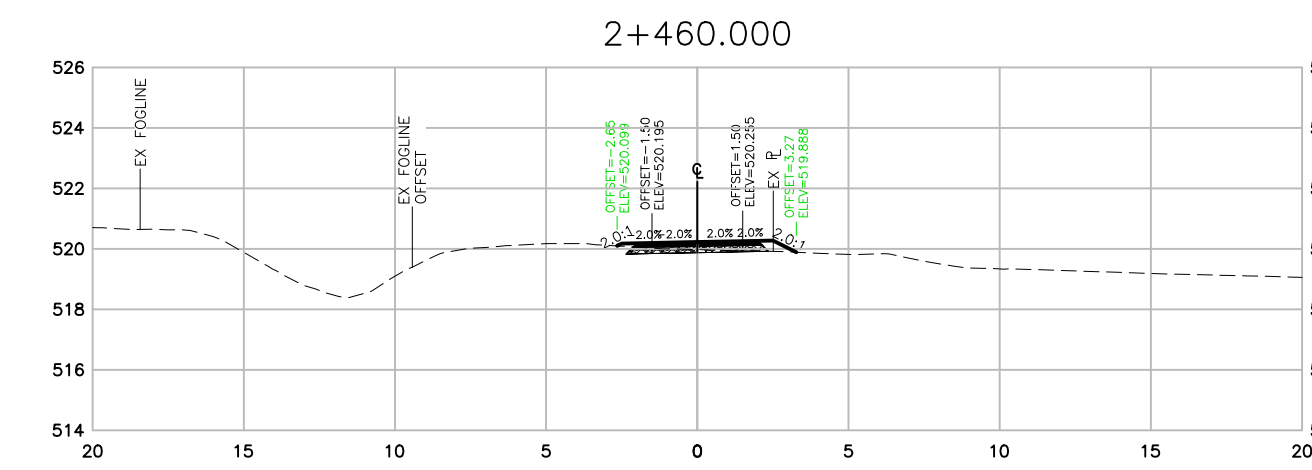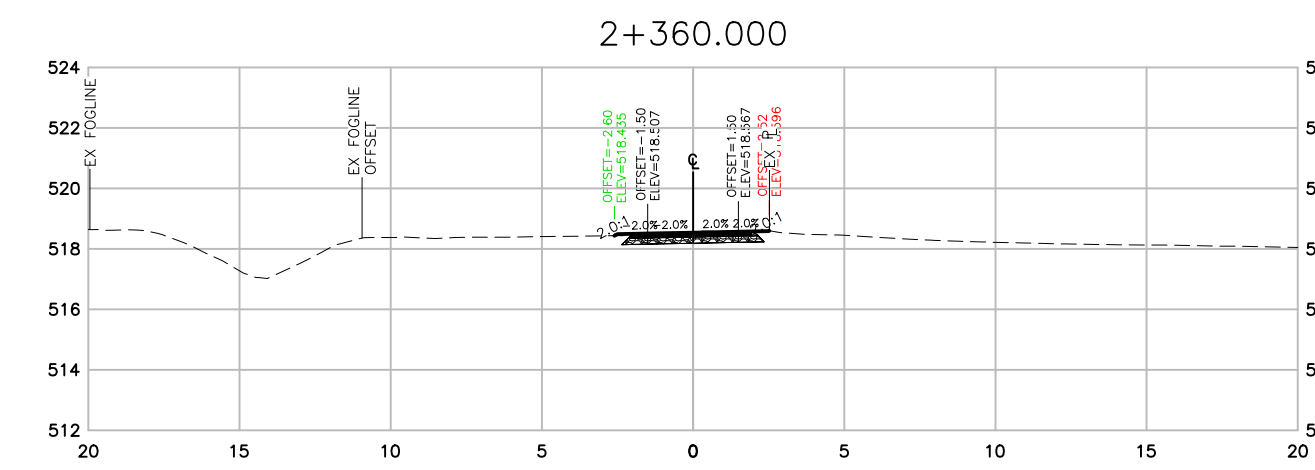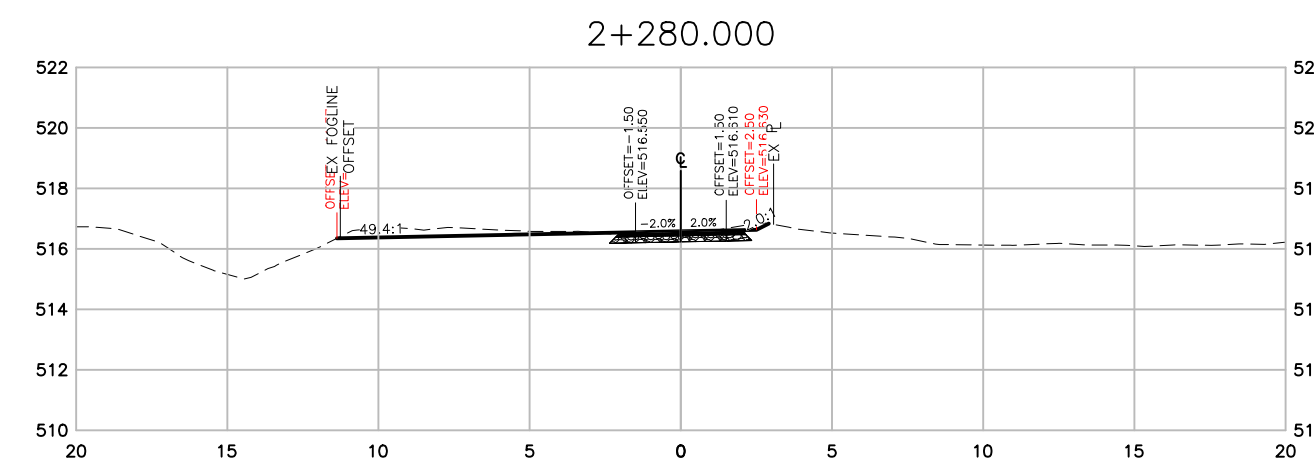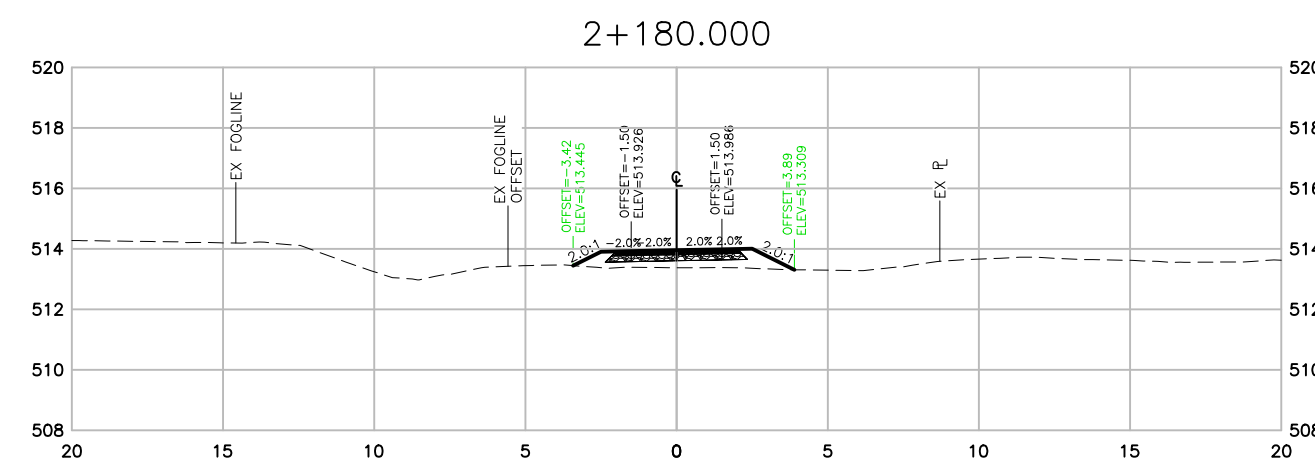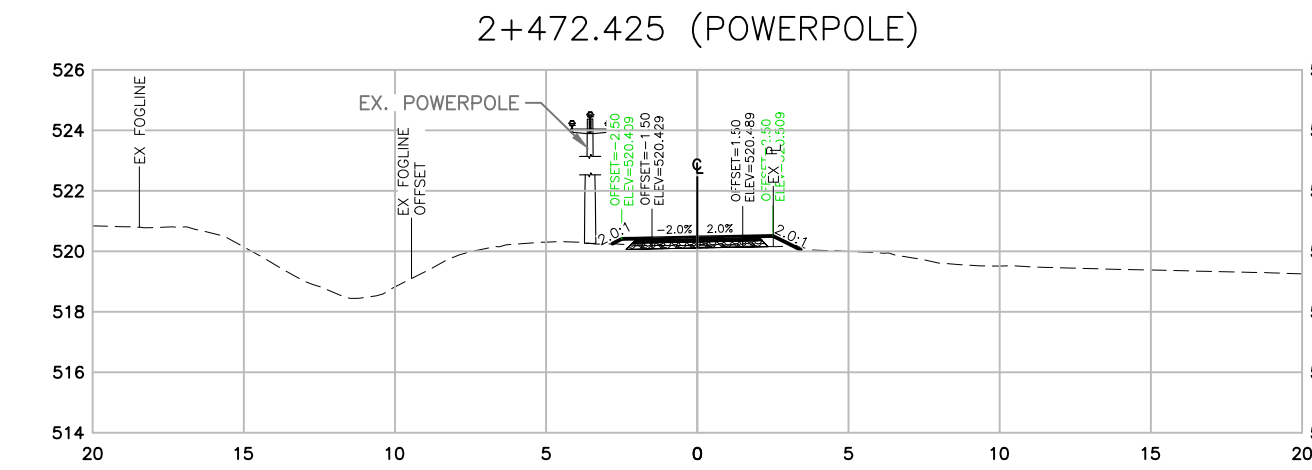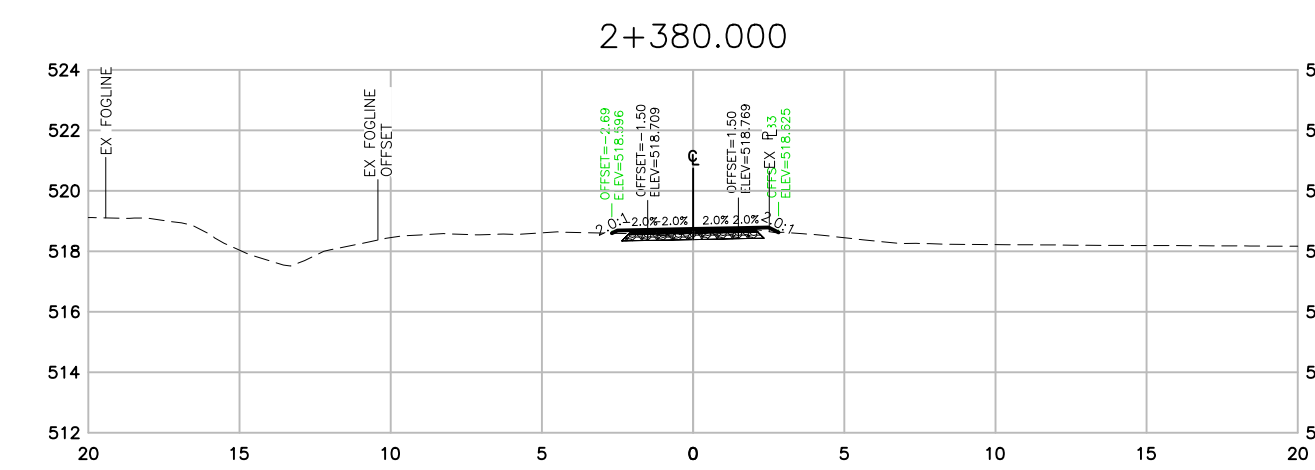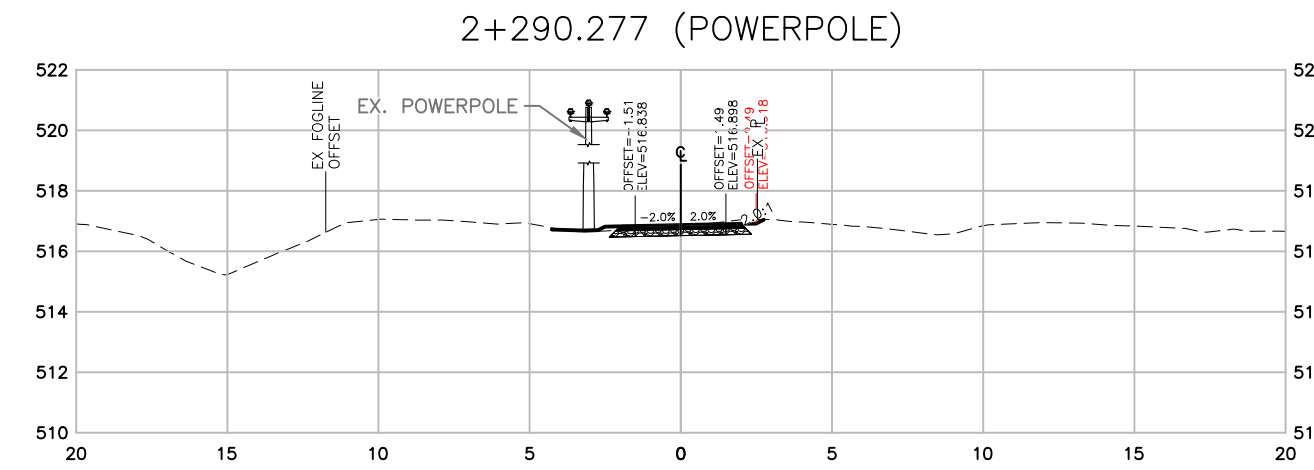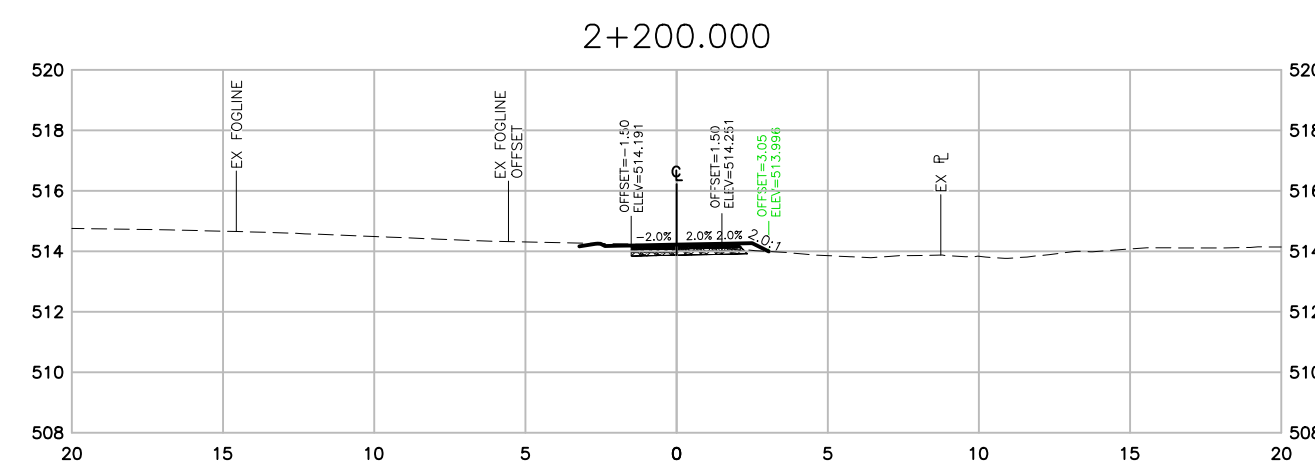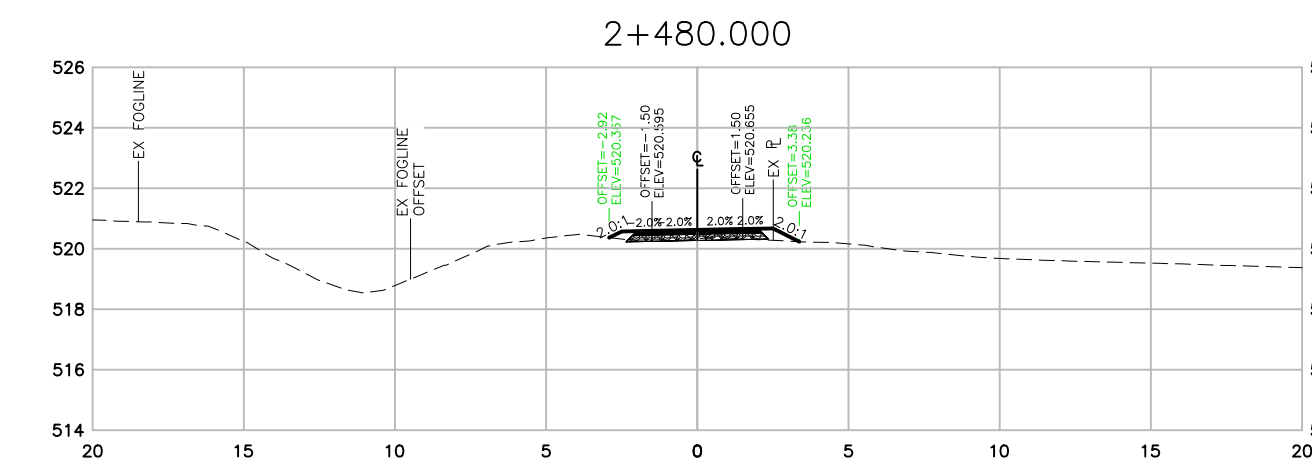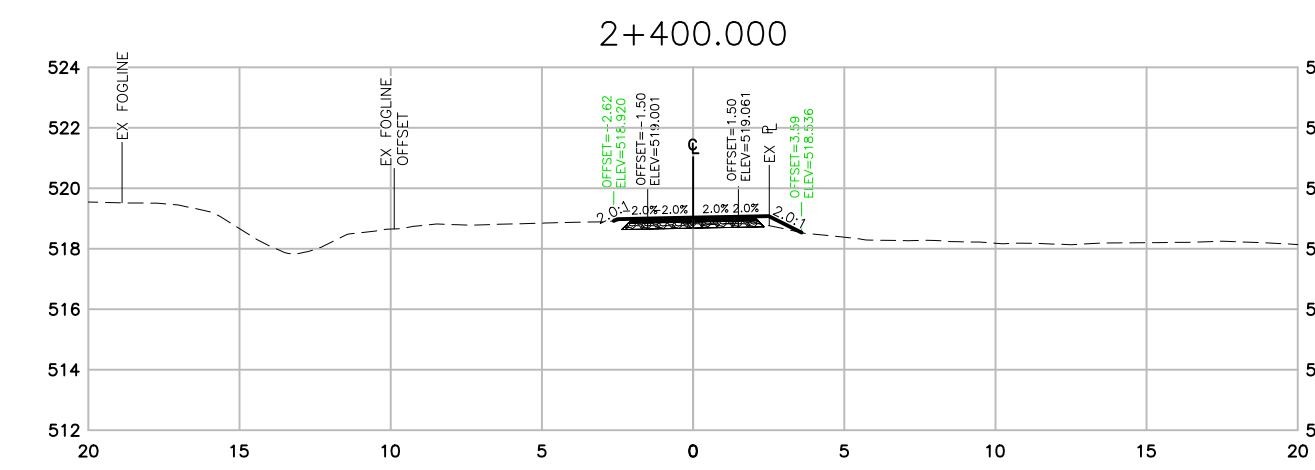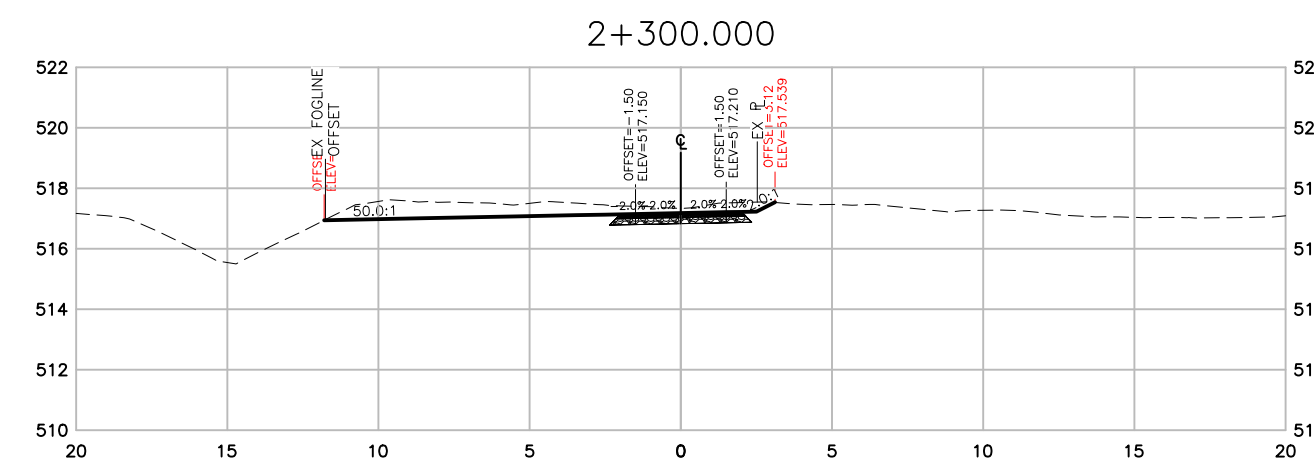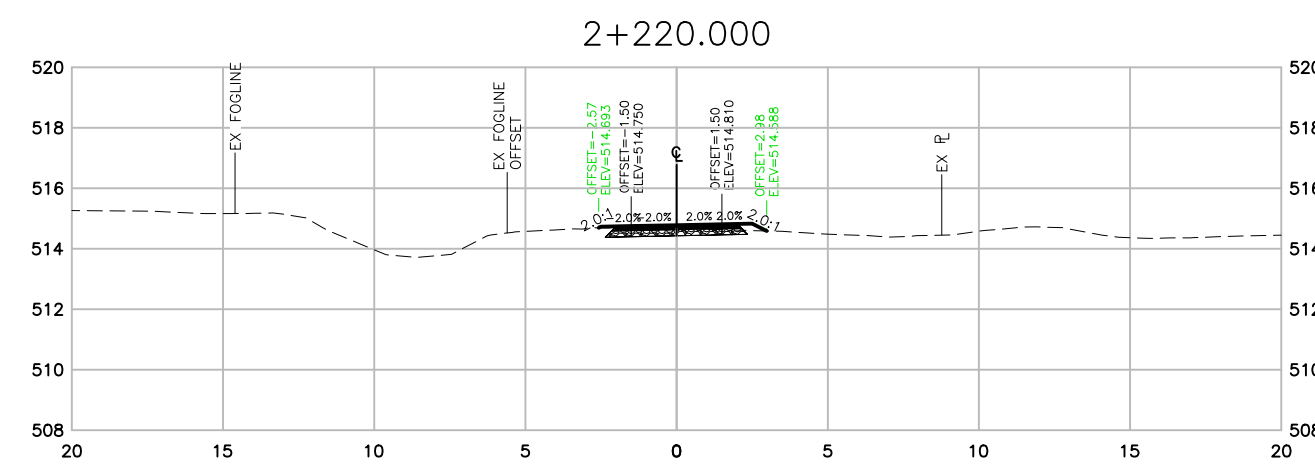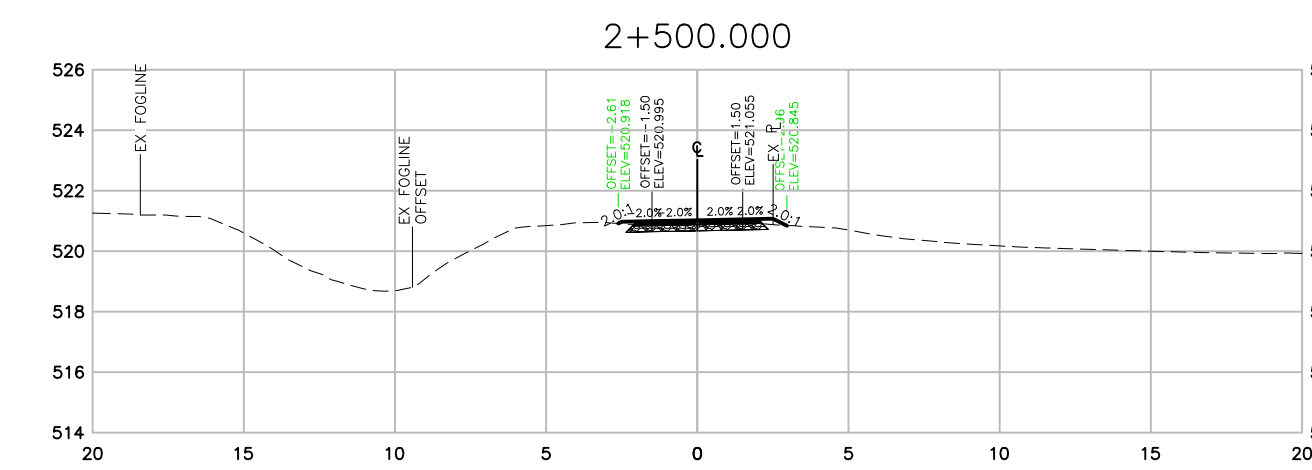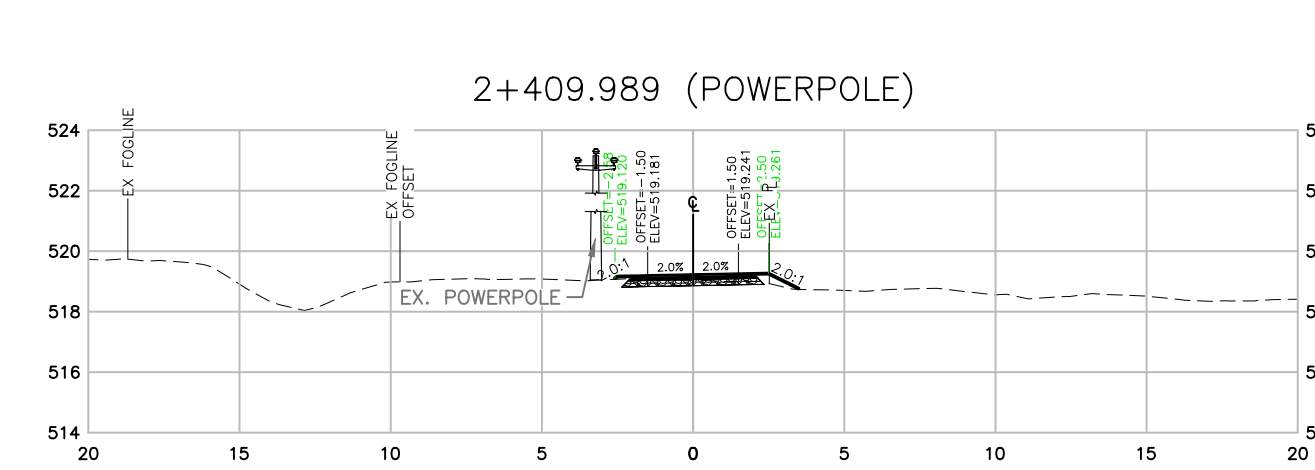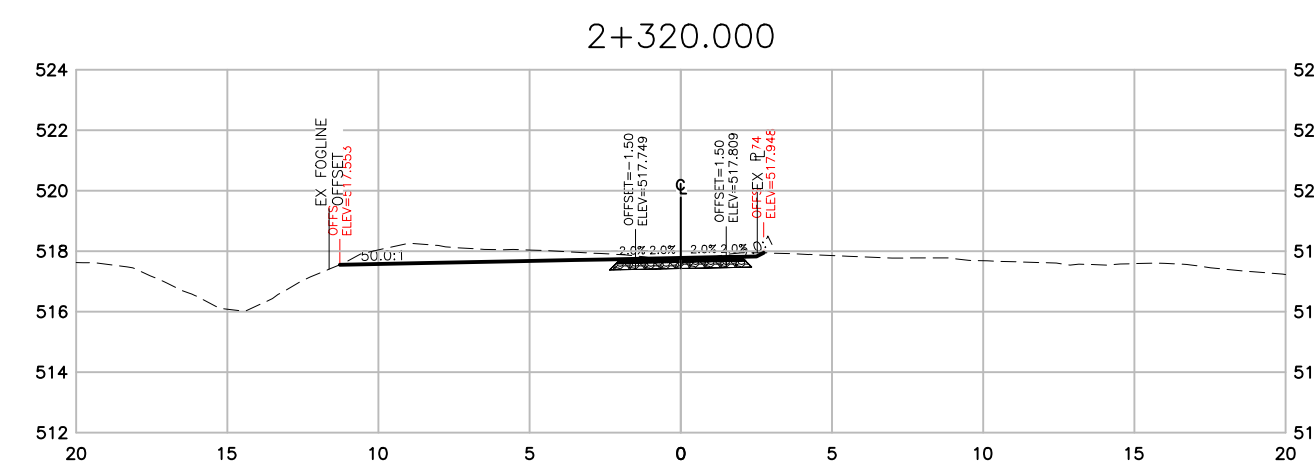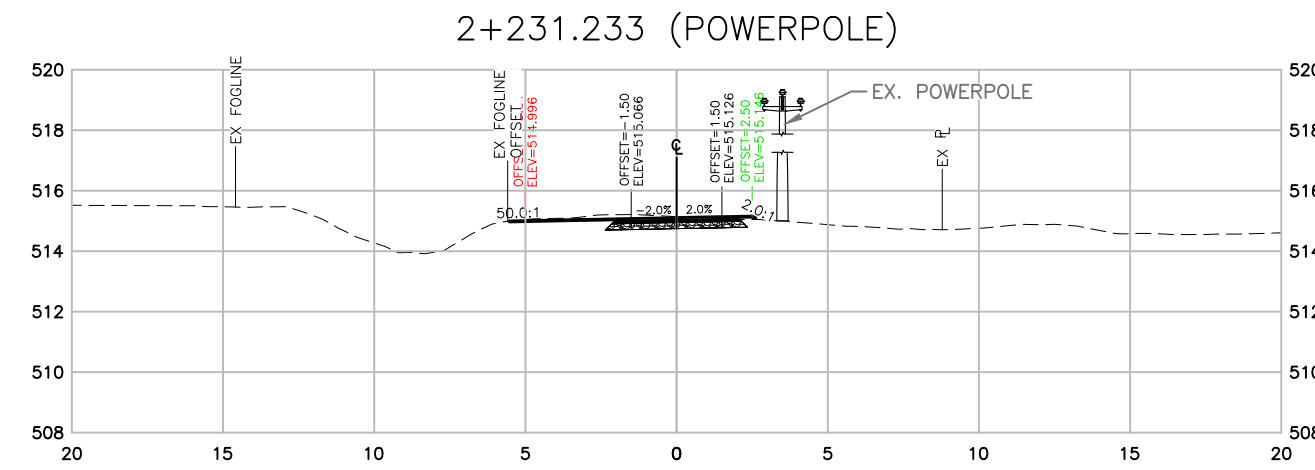

SECTIONS

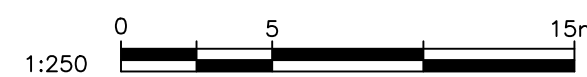

THIS DRAWING AND DESIGN IS PROTECTED UNDER COPYRIGHT, AND ANY USE, REPRODUCTION OR REVISION IS STRICTLY PROHIBITED WITHOUT THE WRITTEN PERMISSION OF WSP. THE ENGINEER DOES NOT GUARANTEE THE ACCURACY OF THE INFORMATION PROVIDED BY OTHERS. THE DRAWINGS HAVE BEEN PREPARED ONLY FOR GENERAL CONFORMANCE TO THE DRAWING STANDARDS AND INTENT OF THE DESIGN. THE ENGINEER DOES NOT ACCEPT RESPONSIBILITY FOR THEIR ACCURACY. PRIOR TO AND DURING CONSTRUCTION THE CONTRACTOR SHALL VERIFY THE LOCATION, DEPTH, SIZE, CONDITION AND TYPE OF EXISTING UTILITIES ON THIS DRAWING (INCLUDING UNDERGROUND, SURFICIAL AND OVERHEAD) AS WELL AS UTILITIES NOT SHOWN. ANY DISCREPANCIES FOUND SHALL BE REPORTED IMMEDIATELY TO THE ENGINEER. THE CONTRACTOR WILL BE RESPONSIBLE FOR ANY AND ALL CHANGES TO UTILITIES.





"NOT FOR CONSTRUCTION"
FOR REVIEW 2021-02-17

DATE	REV	DESCRIPTION	BY	APPR.	DATE	REV	DESCRIPTION	BY	APPR.
2021-02-17	A	FOR REVIEW	AIP	AK					

SCALE 1:250
DATE 2021-02-17
APPROVED AK
DESIGN BY VN
DRAWN BY VN
CHECKED BY AK

wsp
#1-3772, 4TH AVENUE, SMITHERS, BC, V0J 2N0
PHONE (250) 847-1913
MINISTRY OF TRANSPORTATION AND INFRASTRUCTURE
CYCLE 16 DETAILED DESIGN - PHASE 1
SECTIONS STA 2+170 TO 2+520

REV. No.
A
PROJECT No.
201-11400-01
DRAWING No.
019

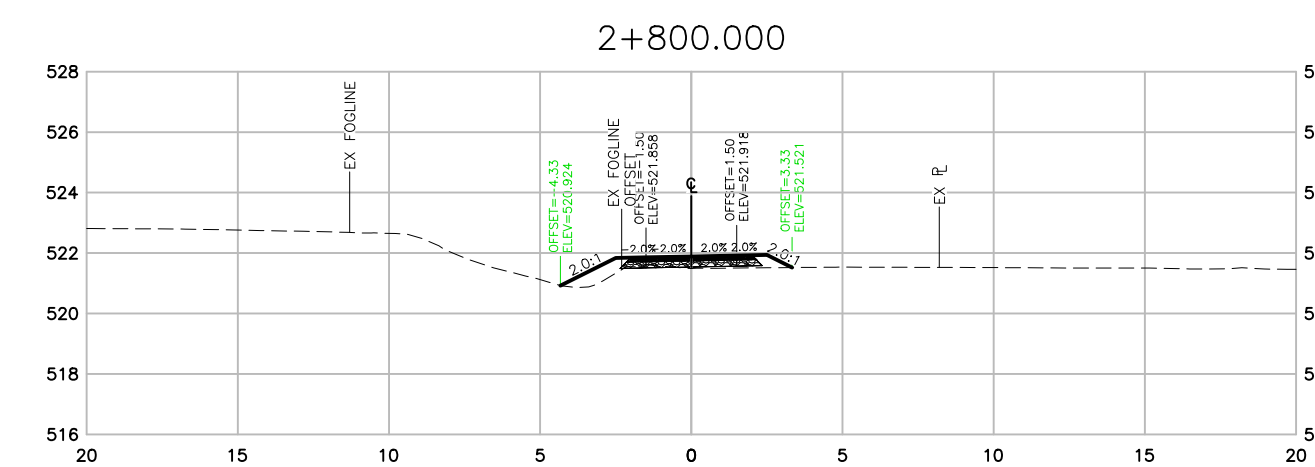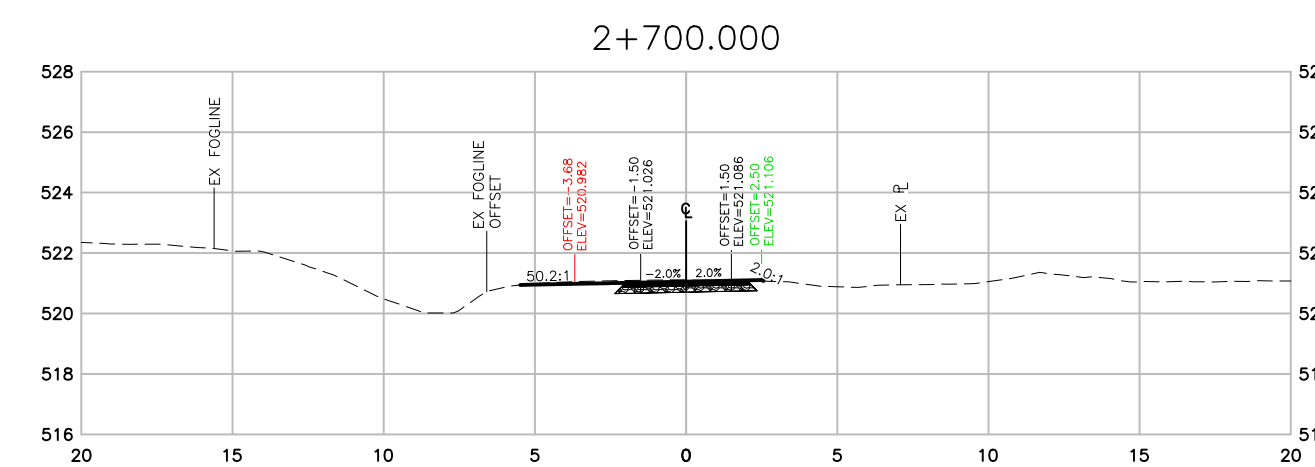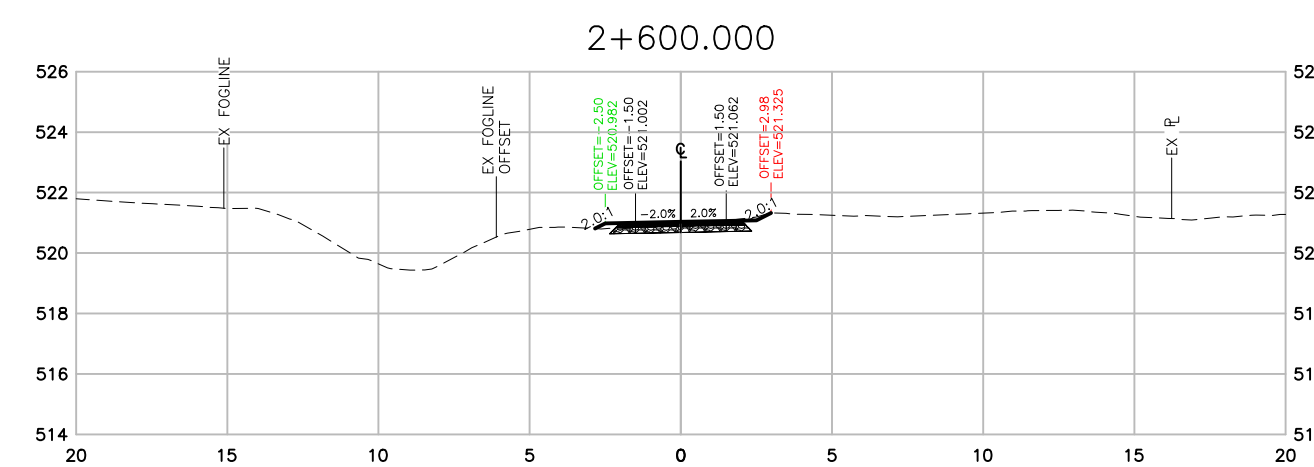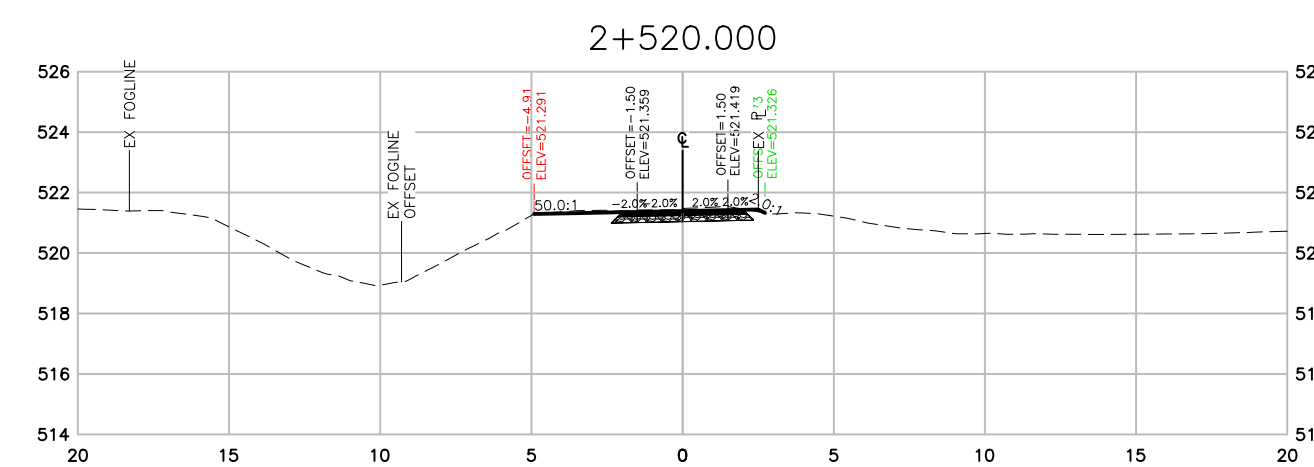

SECTIONS

[illegible]

SCALE	1:250
DATE	2021-02-17
APPROVED	AK
DESIGN BY	VN
DRAWN BY	VN
CHECKED BY	AK




#1-3772 4TH AVENUE, SMITHERS, BC, V0J 2N0
PHONE (250) 847-1913

MINISTRY OF TRANSPORTATION AND INFRASTRUCTURE
CYCLE 16 DETAILED DESIGN – PHASE 1
SECTIONS STA 2+529 TO 2+900

REV. No.	A
PROJECT No.	201-11400-01
DRAWING No.	020

THIS DRAWING AND DESIGN IS PROTECTED UNDER COPYRIGHT, AND ANY USE, REPRODUCTION OR REVISION IS STRICTLY PROHIBITED WITHOUT THE WRITTEN PERMISSION OF WSP. THE ENGINEER DOES NOT GUARANTEE THE ACCURACY OF THE INFORMATION PROVIDED BY OTHERS. THE DRAWINGS HAVE BEEN PREPARED ONLY FOR GENERAL CONFORMANCE TO THE DRAWING STANDARDS AND INTENT OF THE DESIGN. THE ENGINEER DOES NOT ACCEPT RESPONSIBILITY FOR THEIR ACCURACY. PRIOR TO AND DURING CONSTRUCTION THE CONTRACTOR SHALL FIELD VERIFY THE LOCATIONS, OFFSETS, SIZES, CONDITION AND TYPES OF EXISTING UTILITIES ON THIS DRAWING (INCLUDING UNDERGROUND, SURFICIAL AND OVERHEAD) AS WELL AS UTILITIES NOT SO SHOWN. ANY DISCREPANCIES FOUND SHALL BE REPORTED IMMEDIATELY TO THE ENGINEER. THE CONTRACTOR WILL BE RESPONSIBLE FOR ANY AND ALL CHANGES TO UTILITIES.

DATE	REV	DESCRIPTION	BY	APPR.	DATE	REV	DESCRIPTION	BY	APPR.
2021-02-17	A	FOR REVIEW	AIP	AK					

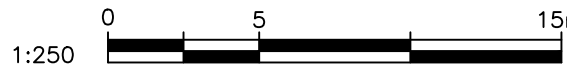

SECTIONS

"NOT FOR CONSTRUCTION"
FOR REVIEW 2021-02-17

SCALE	1:250
DATE	2021-02-17
APPROVED	AK
DESIGN BY	VN
DRAWN BY	VN
CHECKED BY	AK


















#1-3772, 4TH AVENUE, SMITHERS, BC, V0J 2N0
PHONE (250) 847-1913

MINISTRY OF TRANSPORTATION AND INFRASTRUCTURE
CYCLE 16 DETAILED DESIGN – PHASE 1
SECTIONS STA 2+920 TO 3+320

REV. No.	A
PROJECT No.	201-11400-01
DRAWING No.	021

N:\201-11400-01 Cycle 16 Tran\03 Ccd\201-11400-01 WD2 SECTIONS.dwg Plotted 19 February 2021

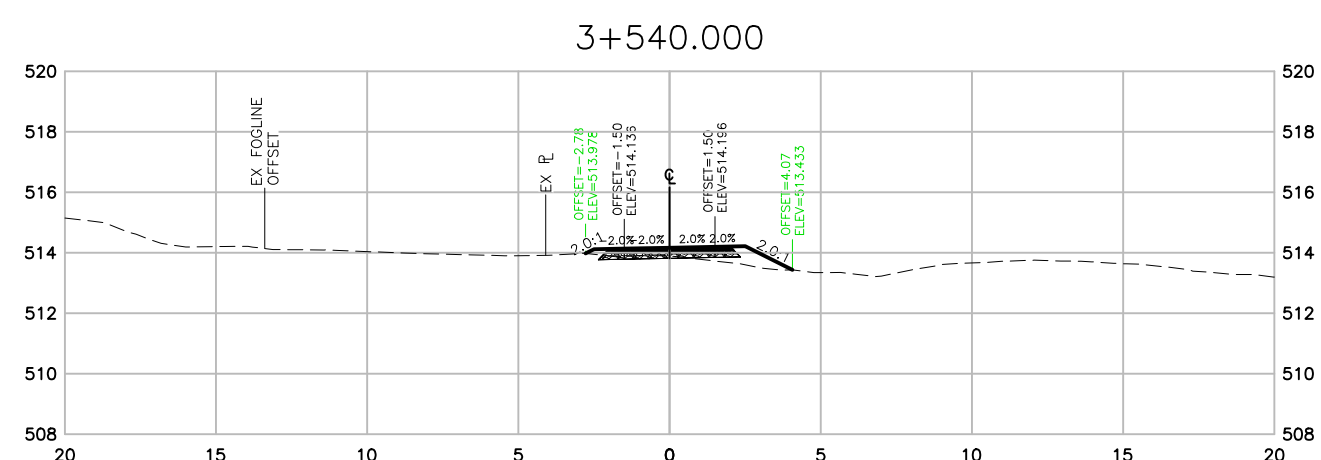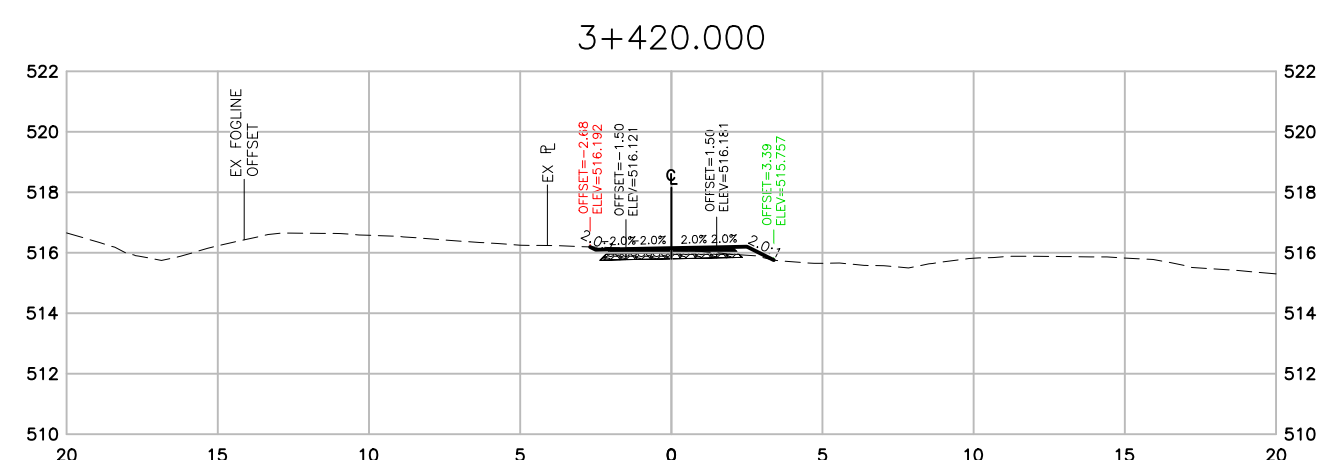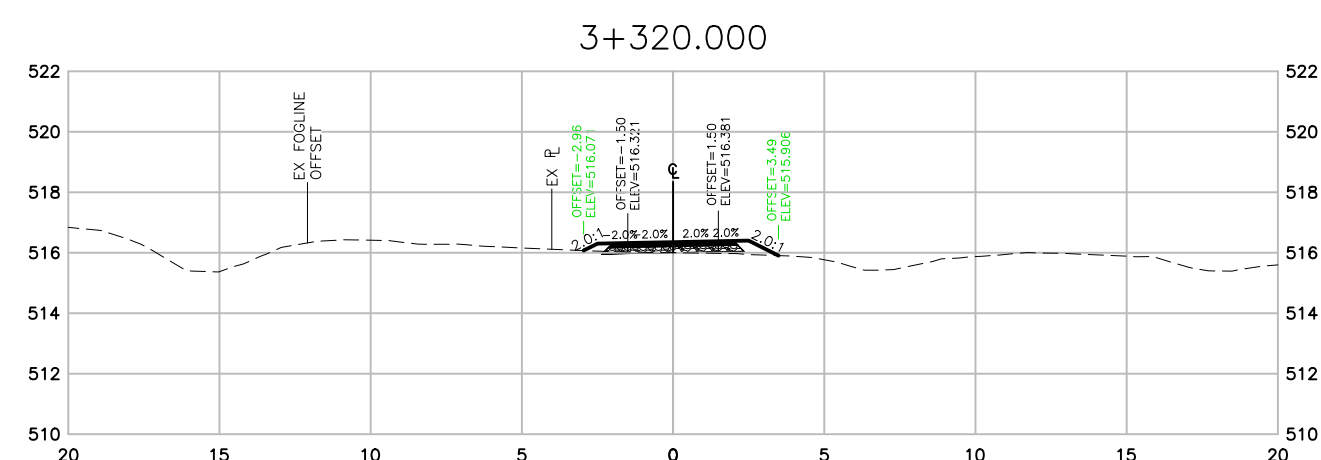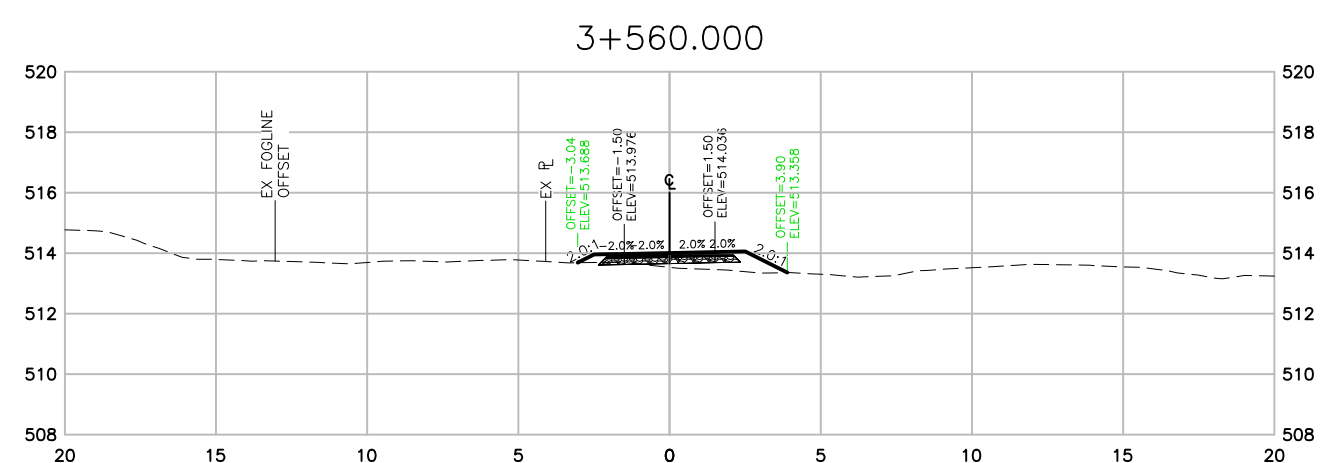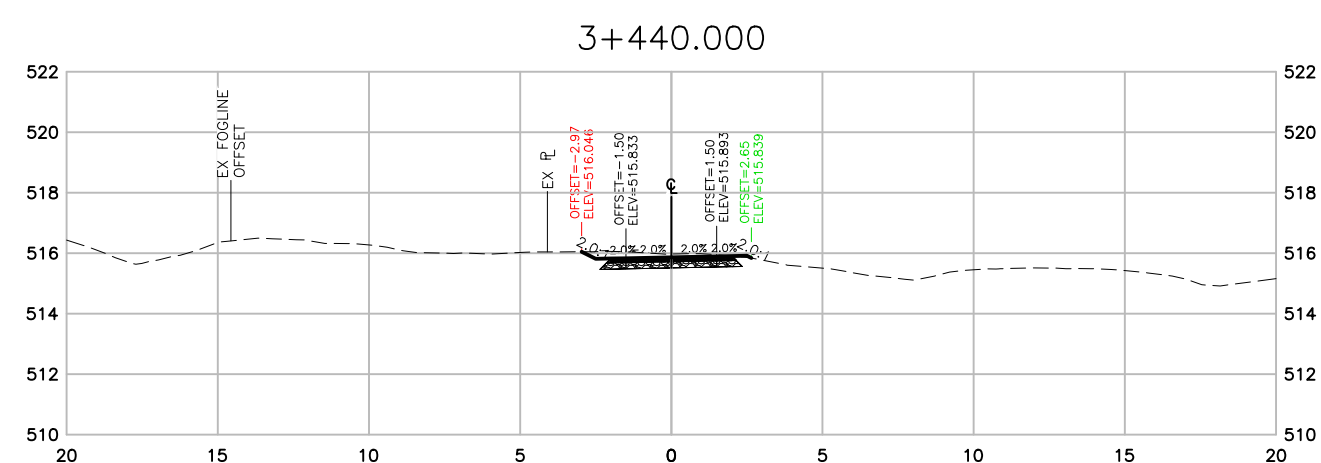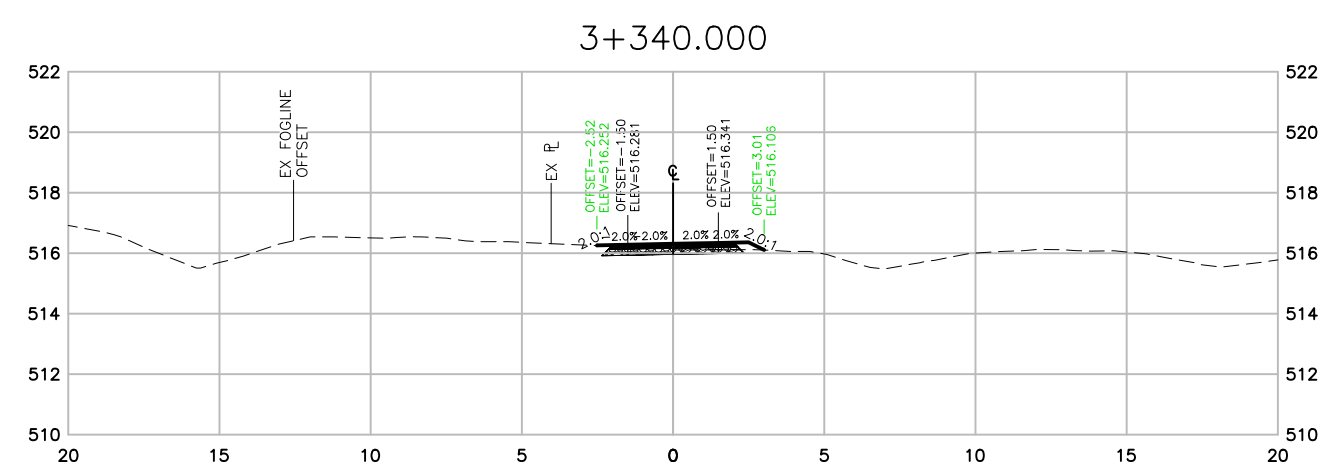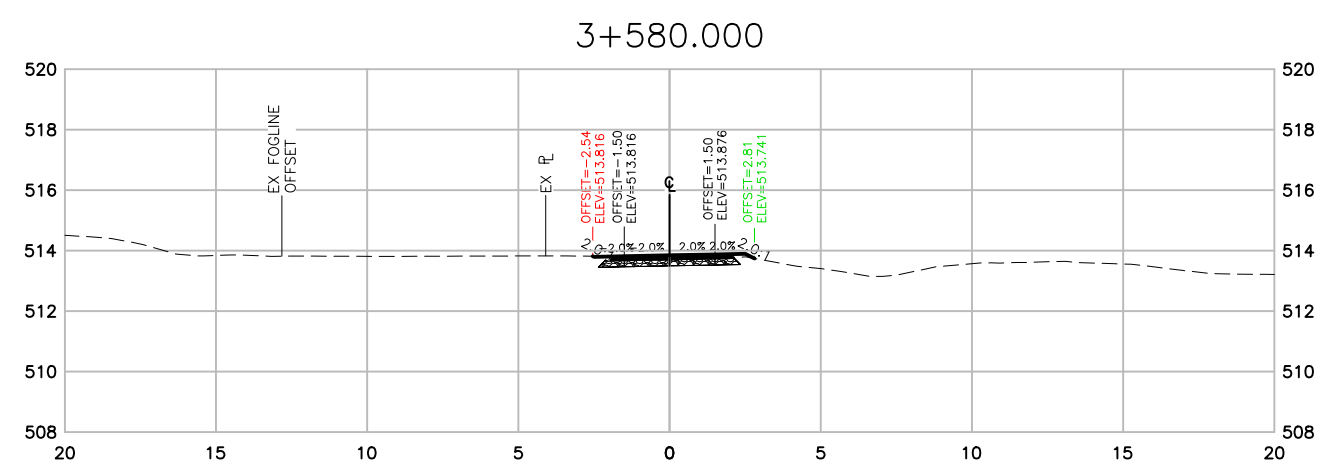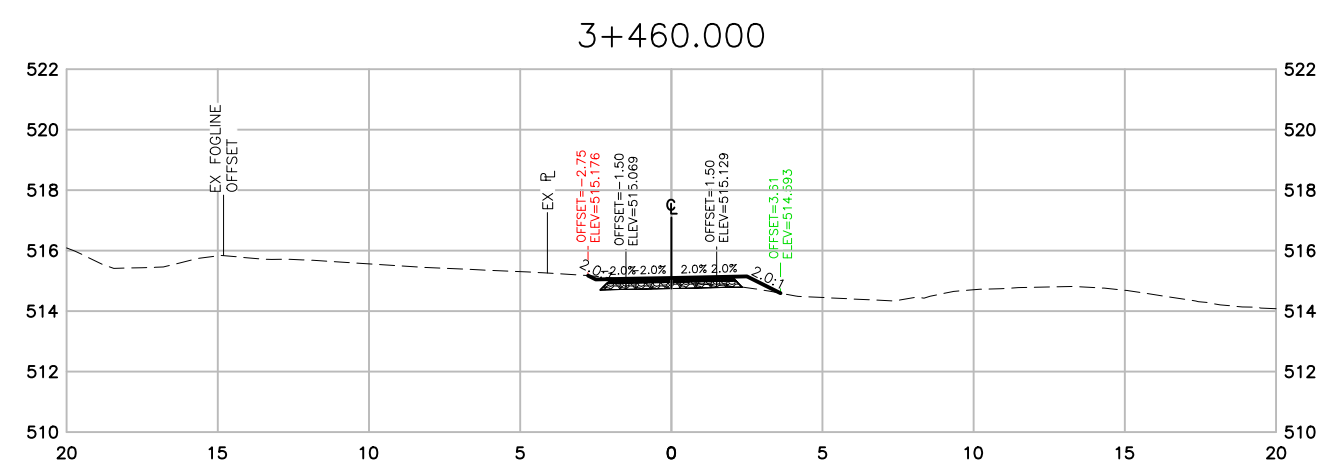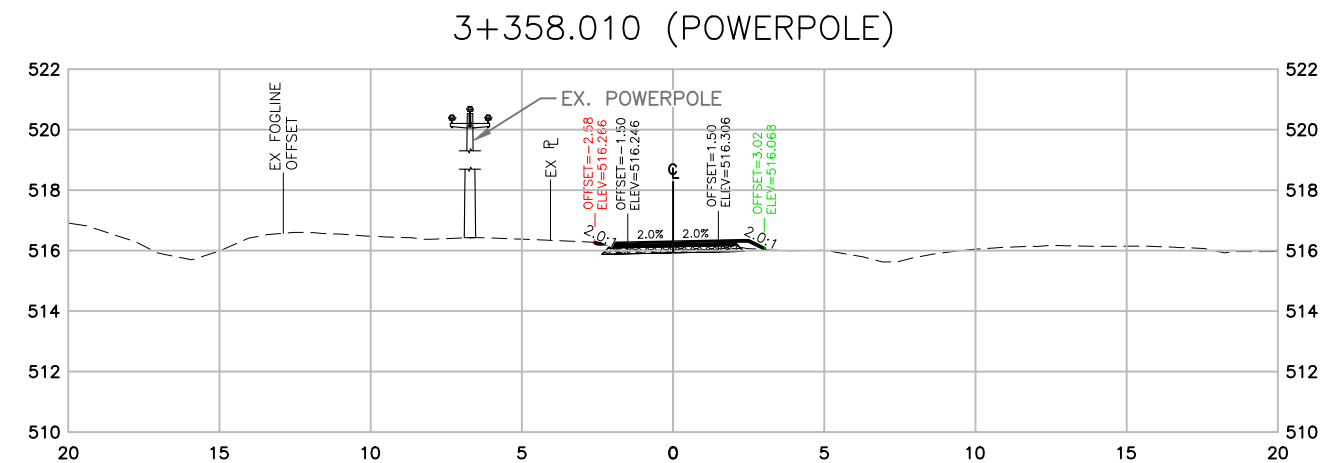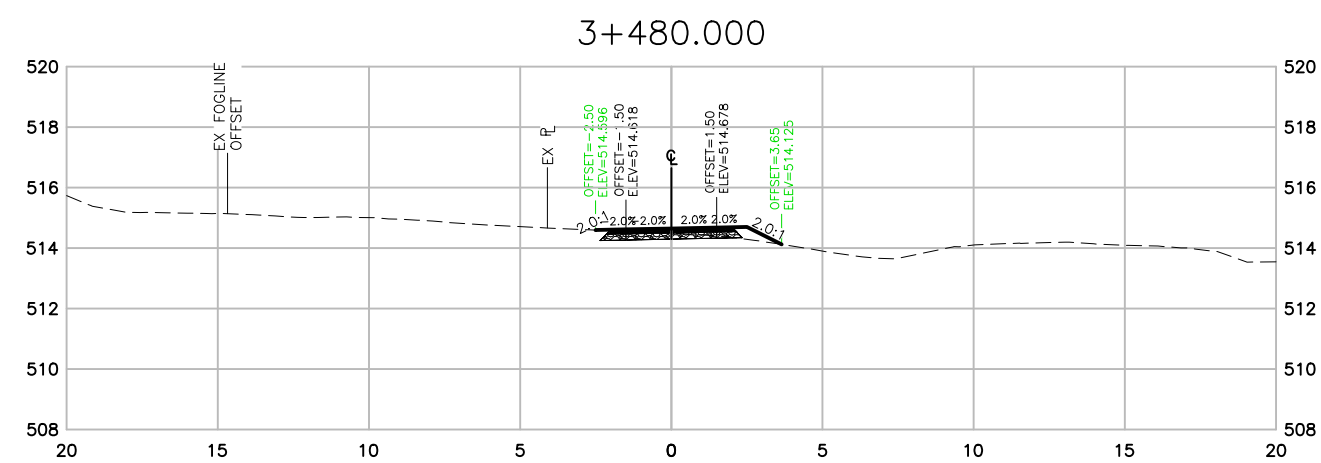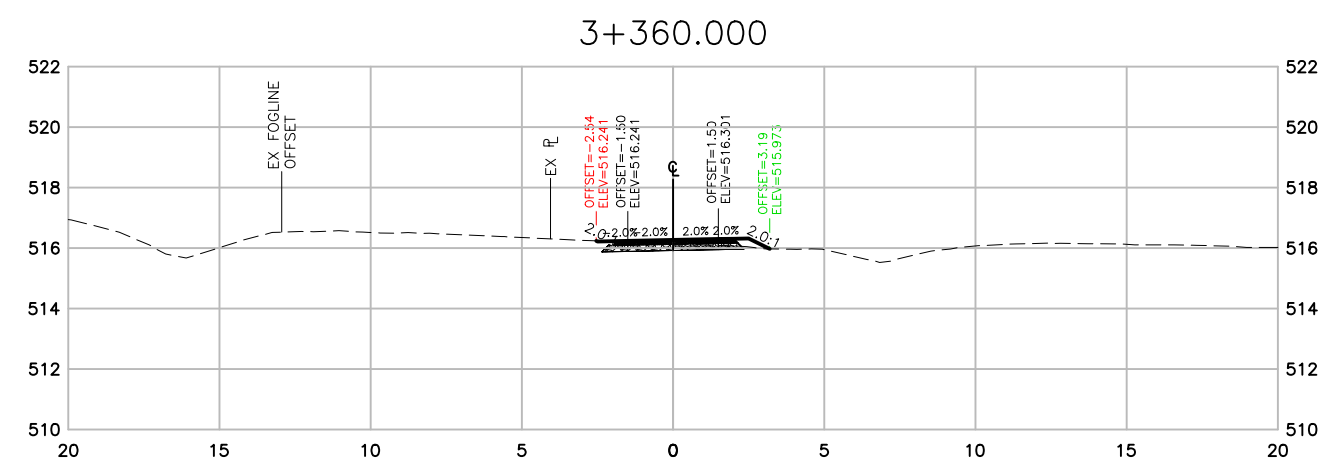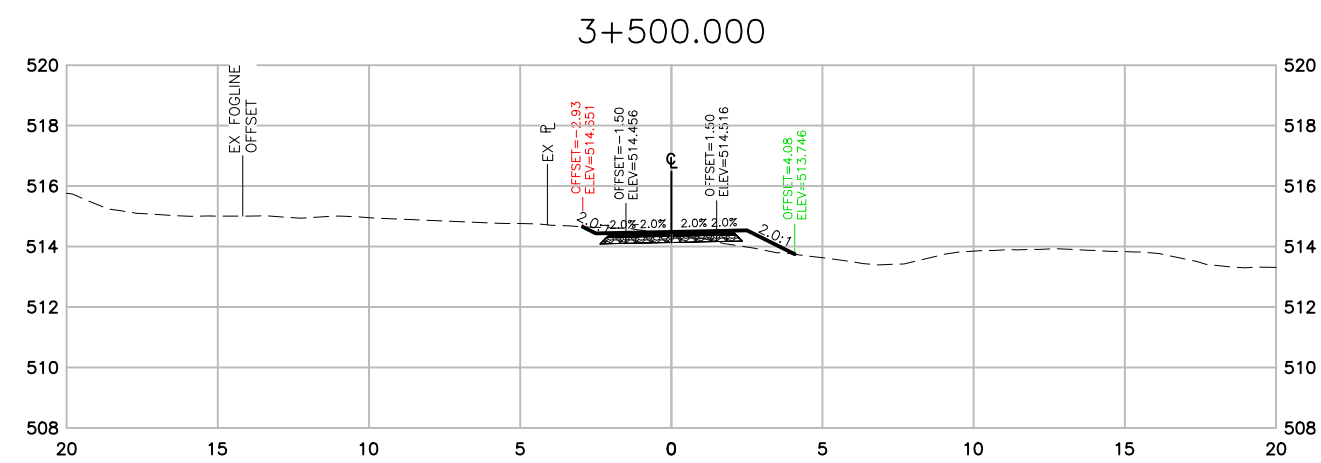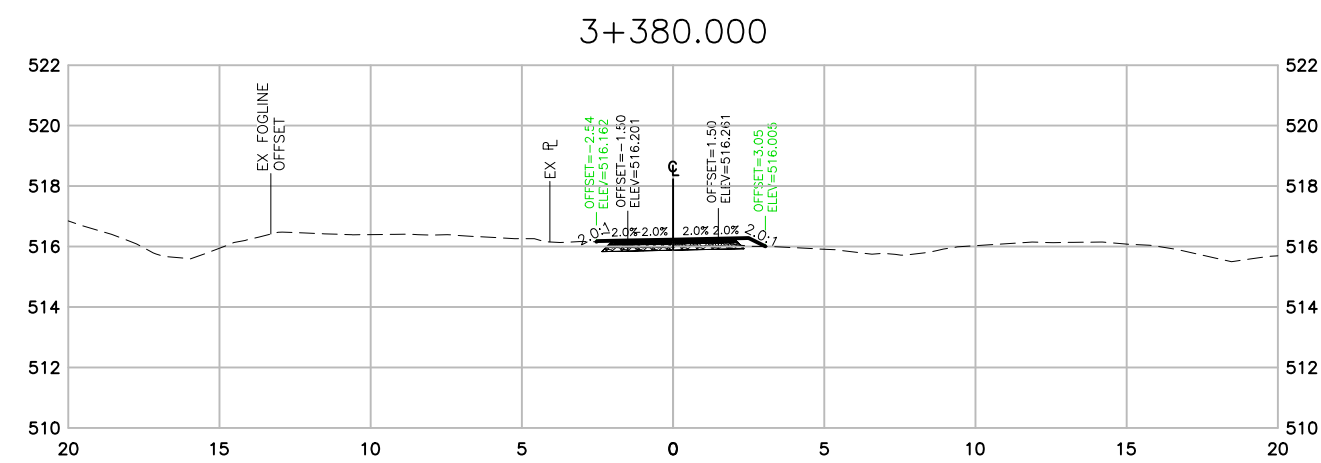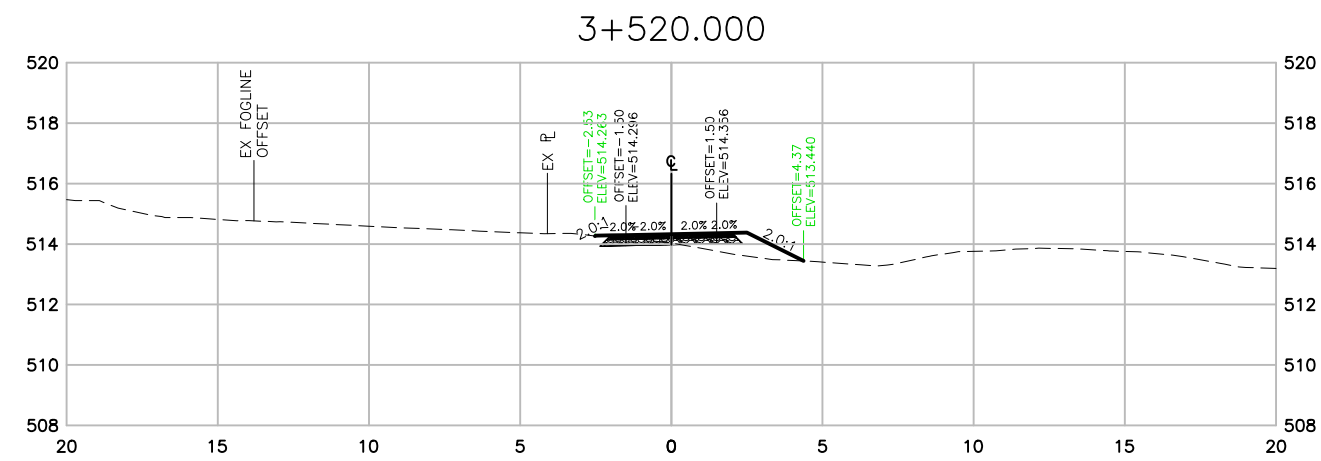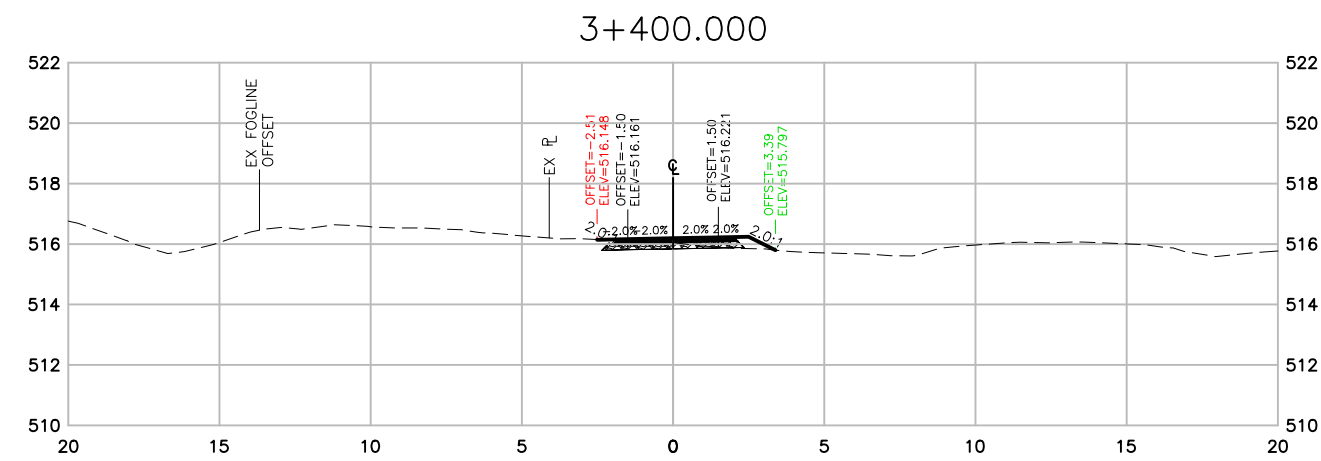

SECTIONS



THIS DRAWING AND DESIGN IS PROTECTED UNDER COPYRIGHT, AND ANY USE, REPRODUCTION OR REVISION IS STRICTLY PROHIBITED WITHOUT THE WRITTEN PERMISSION OF WSP. THE ENGINEER DOES NOT GUARANTEE THE ACCURACY OF THE INFORMATION PROVIDED BY OTHERS. THE DRAWINGS HAVE BEEN PREPARED ONLY FOR GENERAL CONFORMANCE TO THE DRAWING STANDARDS AND INTENT OF THE DESIGN. THE ENGINEER DOES NOT ACCEPT RESPONSIBILITY FOR THEIR ACCURACY. PRIOR TO AND DURING CONSTRUCTION THE CONTRACTOR SHALL FIELD VERIFY THE LOCATION, OFFSET, SIZE, CONDITION AND TYPE OF EXISTING UTILITIES ON THIS DRAWING (INCLUDING UNDERGROUND, SURFICIAL AND OVERHEAD) AS WELL AS UTILITIES NOT SHOWN. ANY DISCREPANCIES FOUND SHALL BE REPORTED IMMEDIATELY TO THE ENGINEER. THE CONTRACTOR WILL BE RESPONSIBLE FOR ANY AND ALL DAMAGE TO UTILITIES.

"NOT FOR CONSTRUCTION"
FOR REVIEW 2021-02-17

DATE	REV	DESCRIPTION	BY	APPR.	DATE	REV	DESCRIPTION	BY	APPR.
2021-02-17	A	FOR REVIEW	AIP	AK					

SCALE 1:250
DATE 2021-02-17
APPROVED AK
DESIGN BY AIP
DRAWN BY AIP
CHECKED BY



#1-3772, 4TH AVENUE, SMITHERS, BC, V0J 2N0
PHONE (250) 847-1913

MINISTRY OF TRANSPORTATION AND INFRASTRUCTURE
CYCLE 16 DETAILED DESIGN - PHASE 1
SECTIONS STA 3+340 TO 3+580

REV. No.
A
PROJECT No.
201-11400-01
DRAWING No.
022